

**SITE PLAN**  
SCALE: 1" = 20'-0"

INFORMATION FOR THIS PLOT PLAN WAS OBTAINED FROM A SURVEY DONE BY JEFFREY CANFORA OF CONFORA SURVEYING, INC. FOR THIS PROPERTY LOCATED AT 67-71 PARK AVENUE, BLOOMFIELD, NJ LOT 1, BLOCK 249 ON SEPTEMBER 14, 2023.

EXISTING PARKING SCHEDULE			
USE	PARKING REQUIREMENT	QUANTITY	SPACES REQUIRED
1 BEDROOM APARTMENT	1.8 SPACES	2	3.6
2 BEDROOM APARTMENT	2 SPACES	2	4
OFFICE SPACE	1 SPACE PER 300 S.F.	1,546 S.F.	5.2
RETAIL SPACE	1 SPACE PER 150 S.F.	2,034.5 S.F.	13.6
<b>TOTAL</b>			<b>26.4 (26 SPACES)*</b>

\*RSIS STATES THAT A DECIMAL UNDER 5 CAN BE DROPPED NJAC 5:21-4.14 11 SPACES PROVIDED

PROPOSED PARKING SCHEDULE			
USE	PARKING REQUIREMENT	QUANTITY	SPACES REQUIRED
1 BEDROOM APARTMENT OR STUDIO	1.8 SPACES	4	7.2
2 BEDROOM APARTMENT	2 SPACES	2	4
OFFICE SPACE	1 SPACE PER 300 S.F.	1,546 S.F.	5.2
RETAIL SPACE	1 SPACE PER 150 S.F.	441.8 S.F.	2.9
<b>TOTAL</b>			<b>19.3 (19 SPACES)*</b>

\*RSIS STATES THAT A DECIMAL UNDER 5 CAN BE DROPPED NJAC 5:21-4.14 STUDIO NOT LISTED IN RSIS, COUNTED AS 1 BEDROOM FOR PARKING 11 SPACES PROVIDED 7 SPACES REDUCED FROM CURRENT PARKING REQUIREMENTS

ZONING INFORMATION:		65 PARK AVENUE, BLOOMFIELD, NJ, LOT # 3, BLOCK # 249	
ZONE: R-1B			
CRITERIA	REQUIRED	EXISTING AND PROVIDED	REMARKS
LOT AREA (SQ. FT.)	4,000 S.F. (MIN.)	8,397 S.F.	EXISTING UNCHANGED
LOT WIDTH (FT.)	40.0 FT. (MIN.)	53.86 FT. (FRONT WIDTH)	EXISTING UNCHANGED
FRONT YARD SETBACK	20.0 FT. (MIN.)	.14 FT.	EXISTING UNCHANGED
REAR YARD SETBACK	25.0 FT. (MIN.)	87.0 FT.	EXISTING UNCHANGED
SIDE YARD SETBACK	6.0 FT. ONE SIDE (MIN.)	.12 FT. (LEFT SIDE) .04 FT. (RIGHT SIDE)	EXISTING UNCHANGED
HEIGHT RESTRICTIONS	2.5 STORIES 40.0 FT. (MAX.)	2 STORIES 28.125 FT. (TO RIDGE) FROM AVERAGE GRADE	EXISTING UNCHANGED
MAXIMUM BLDG. COVERAGE	25% OF LOT SIZE (MAX.) WHICH EQUALS 2,099.25 S.F. OF THE 8,397.0 S.F. LOT SIZE	44.9% OF LOT SIZE WHICH EQUALS 3,769.3 S.F. OF THE 8,397.0 S.F. LOT SIZE	EXISTING UNCHANGED
LOT COVERAGE (IMPERVIOUS)	60% OF LOT SIZE (MAX.) WHICH EQUALS 5,038.2 S.F. OF THE 8,397.0 S.F. LOT SIZE	100% OF LOT SIZE WHICH EQUALS 8,397.0 S.F. OF THE 8,397.0 S.F. LOT SIZE	EXISTING UNCHANGED
F.A.R.	0.5	0.90	EXISTING UNCHANGED
DENSITY	1 UNIT PER 4,000 SQUARE FEET OF LOT AREA 7,786 SQUARE FEET / 4,000 = 1.95 UNITS	8 UNITS	EXISTING CONDITION, CONVERTING 2 COMMERCIAL UNITS TO 2 RESIDENTIAL UNITS
PARKING	1.8 SPACES PER SINGLE BEDROOM UNIT 2.0 SPACES FOR TWO BEDROOM UNIT 1 SPACE PER 300 SQ.FT. FOR OFFICE SPACE 1 SPACE PER 150 SQ. FT. FOR RETAIL SPACE	4 - 1 BEDROOM APARTMENTS 4 x 1.8 = 7.2 SPACES 2 - 2 BEDROOM APARTMENTS 2 x 2 = 4 SPACES OFFICE SPACE 1,546 S.F. / 300 = 5.2 SPACES RETAIL SPACE 441.8 S.F. / 150 = 2.9 SPACES TOTAL PARKING REQUIRED 19.3 SPACES TOTAL PARKING PROVIDED 11 SPACES AND 2 EV CHARGES	NEW IMPROVED CONDITION - NON-CONFORMING CONDITION IMPROVED BY 7 PARKING SPACES BY CHANGE OF USE TO RESIDENTIAL FROM RETAIL 1,592.7 S.F. CONVERTED TO RESIDENTIAL 1,592.7 / 150 = 10.6 10.6 - 3.6 (RESIDENTIAL CARS) = 7 SPACES

NOTE: SITE PLAN APPROVAL REQUESTED FOR CONVERTING 2 RETAIL SPACES INTO 2 SINGLE BEDROOM APARTMENTS

# CONVERSION OF RETAIL SPACE TO APARTMENTS FOR: ANN LAUDA 67 PARK AVENUE BLOOMFIELD, NEW JERSEY

## ABBREVIATIONS

A.C.T. ACOUSTIC CEILING TILE	CAB. CABINET	DET. DETAIL	F.D. FLOOR DRAIN	HDR. HEADER	MAS. MASONRY	PLAST. PLASTIC	SCHED. SCHEDULE	U.O.N. UNLESS OTHERWISE NOTED
ADJUST. ADJUSTABLE	CEM. CEMENT	D.F. DRINKING FOUNTAIN	F.F. FINISHED FLOOR	HTR. HEATER	MAT. MATERIAL	PCS. PIECES	SECT. SECTION	
A.F.F. ABOVE FINISH FLOOR	CL. CENTER LINE	D.H. DOUBLE HUNG	F.A.I. FRESH AIR INTAKE	HORIZ. HORIZONTAL	MAX. MAXIMUM	PROP. PROPERTY	SHT. SHEET	
@ AT	C.L.G. CEILING	DN. DOWN	FLASH FLASHING	HGT. HEIGHT	MECH. MECHANICAL	PART. PARTITION	SIM. SIMILAR	
ANCH. ANCHORED	C.J. CEILING JOINT	DIAG. DIAGONAL	F.E. FIRE EXTINGUISHER	H.M. HOLLOW METAL	MFR. MANUFACTURER	PERF. PERFORATED	SQ. FT. SQUARE FOOT	V.C.T. VINYL COMPOSITE TILE
ADJ. ADJACENT	CL. CLOSET	DWG. DRAWING	FIN. FINISH		MIN. MINIMUM	PL. PLATE	SPECS. SPECIFICATIONS	VERT. VERTICAL
ALUM. ALUMINUM	CONC. CONCRETE	(E). EXISTING	FLR. FLOOR	I.D. INSIDE DIAMETER	M.O. MASONRY OPENING	PTD. PAINTED	STIFF. STIFFENERS	V.T.R. VENT THRU ROOF
ALT. ALTERNATE	CONSTR. CONSTRUCTION	EA. EACH	FOUND. FOUNDATION	INSUL. INSULATION	MTD. MOUNTED	PR. PAIR	STOR. STORAGE	W/ WITH
APPROX. APPROXIMATE	C.O.D.P. CLEAN OUT W/ DECK PLATE	ELEV. ELEVATION	F.R.T. FIRE RETARDANT TREATED	INFO. INFORMATION	M.L. MICRO LAM	P.T. PRESSURE TREATED	STRUC. STRUCTURE	WD. WOOD
APB ANTHONY POWER BEAM	CONT. CONTINUOUS	EQUIP. EQUIPMENT		INT. INTERIOR	M.S. MARBLE SADDLE	Q.T. QUARRY TILE	STRUC. STRUCTURE	W.F. WIDE FLANGE
	CONTR. CONTRACT	EQIP. EQUIPMENT	GA. GAUGE	JT. JOINT	N.I.C. NOT IN CONTRACT		SUSP. SUSPENDED	W.I.C. WALK IN CLOSET
	C.T. CERAMIC TILE	EXIST. EXISTING	GALV. GALVANIZED	LAM. LAMINATE	#. NO. NUMBER	R. RISER		W/O WITHOUT
BH. BETTER HEADER	CRS. COURSE	EXP. EXPANSION	G.C. GENERAL CONTRACTOR	LAV. LAVATORY	NOM. NOMINAL	R.D. ROOF DRAIN	T.C. TERRA COTTA	
BM. BEAM	CTR. COUNTER	EXH. EXHAUST	GL. GLASS	L.G. LONG	O.C. ON CENTER	RE. BARS REINFORCING BARS	THK. THICK	
B.C. BRICK COURSE		EL. ELEVATION	GYP. BD. GYPSUM WALL BOARD	LTS. LIGHTS	O.D. OUTSIDE DIAMETER	RECEPT. RECEPTICAL	TOIL. TOILET	
BLDG. BUILDING		EQ. EQUAL	GFCI GROUND FAULT CIRCUIT INTERRUPT		OPNG. OPENING	REINF. REINFORCED	T.O.P. TOP OF PLATE	
BLK. BLOCK		E.W.C. ELECTRIC WATER COOLER			OPP. OPPOSITE	REQ'D. REQUIRED	TYP. TYPICAL	
BLKG. BLOCKING		EXT. EXTERIOR				RM. ROOM		
BOT. BOTTOM								

PROJECT DATA	
USE GROUP.....	R2 / B / M
CONSTRUCTION TYPE.....	5B
SCOPE: CONVERT 2 EXISTING OFFICE SPACES INTO 2 APARTMENTS ON GROUND FLOOR.	
BUILDING AREA (CALCULATIONS DONE FROM OUTSIDE FACE OF WALL)	
SEE SQUARE FOOTAGE BREAK DOWN ON FLOOR PLAN SHEETS A-1 AND A-2	
NO NEW SQUARE FOOTAGE ADDED TO BUILDING.	
VOLUME (CU. FT.) NO NEW VOLUME ADDED.	

SCOPE OF WORK	
1. THESE SPECIFICATIONS ARE GENERAL IN FORM. THE OWNER IN APPLYING THEM ASSUMES COMPLETE RESPONSIBILITY FOR THEIR SUBSTITUTIONS, CHANGES AND OMISSIONS.	
2. THE CONTRACTOR SHALL APPLY ALL MATERIALS, FIXTURES AND LABOR NECESSARY TO COMPLETE ALL THE WORK NOTED ON THESE PLANS AND AS OTHERWISE REQUIRED. ALL MATERIALS SHALL BE FREE FROM DEFECTS, ALL WORK SHALL BE PERFORMED IN A WORKMAN LIKE MANNER ACCEPTABLE WITH MODERN PRACTICE.	
3. THE ARCHITECT LIMITS HIS RESPONSIBILITY IN REGARDS TO THESE DRAWINGS. TO DIMENSIONS SIZE OF THE STRUCTURAL MEMBERS AND MATERIALS BEFORE PROCEEDING. THE ARCHITECT DISCLAIMS ALL RESPONSIBILITY IF THE BUILDING IS CONSTRUCTED WITH DIMENSIONS, SIZES, OR MATERIALS. THAT DEVIATE FROM THESE DRAWINGS.	
4. THE ARCHITECT HAS MADE NO DETERMINATION AS TO THE PRESENCES OF ANY ASBESTOS CONTAINING OR OTHERWISE HARMFUL MATERIAL. THE OWNER SHALL PROVIDE THE CONTRACTOR WITH ANY KNOWLEDGE OF SUCH MATERIALS PRIOR TO COMMENCING THE WORK. THE CONTRACTOR, PRIOR TO SUBMITTING A BID SHALL VISIT THE SITE TO DETERMINE IF ANY VISIBLE ASBESTOS OR OTHER HARMFUL MATERIAL IS PRESENT. THE CONTRACTOR SHALL BE RESPONSIBLE FOR THE PROPER REMOVAL AND DISPOSAL OF ANY SUCH MATERIAL WHETHER KNOWN PRIOR TO START OF WORK OR UNCOVERED AT ANY TIME DURING THE PROJECT.	

GENERAL NOTES & CODE REFERENCES	
1. ALL CONTRACTORS SHALL VERIFY ALL DIMENSIONS AND CONDITIONS PRIOR TO STARTING CONSTRUCTION, ANY DISCREPANCIES SHALL BE REPORTED TO THE ARCHITECT.	
2. IF ANY ERRORS OR OMISSIONS APPEAR IN THE DRAWINGS, SPECIFICATIONS OR ANY OTHER DOCUMENTS, EACH CONTRACTOR CONCERNED, SHALL WITHIN (7) DAYS AFTER RECEIVING SUCH DRAWINGS, SPECIFICATIONS OR OTHER DOCUMENTS, NOTIFY THE ARCHITECT, IN WRITING OF SUCH ERROR OR OMISSION. IN THE EVENT OF THE CONTRACTORS FAILURE TO GIVE SUCH NOTICE, HE WILL BE HELD RESPONSIBLE FOR THE RESULT OF ANY SUCH ERROR OR OMISSION AND THE COST OF RECTIFYING THE SAME.	
3. ALL STRUCTURAL BEAM OPENINGS TO BE CONFIRMED WITH HOME OWNER PRIOR TO INSTALLATION IF HOMEOWNER REQUESTS BEAM/COLUMN CHANGES. CONTRACTOR TO NOTIFY ARCHITECT.	
4. KITCHEN CABINETS LAYOUTS ARE SHOWN FOR GENERIC INFORMATION ONLY. KITCHEN CABINERY INSTALLER IS SOLELY RESPONSIBLE TO FIELD VERIFY FINAL DIMENSIONS PRIOR TO FABRICATION. KITCHEN CABINERY FABRICATOR IS RESPONSIBLE FOR PRODUCING CABINERY MILLWORK PLANS, ELEVATIONS, AND DETAILS AND COORDINATE WITH HOMEOWNER LAYOUT AND STRUCTURAL CHANGES AS A RESULT OF THE FINAL KITCHEN CABINERY LAYOUT SHALL BE THE RESPONSIBILITY OF THE HOMEOWNER.	
5. ALL CONTRACTORS SHALL HAVE AND MAINTAIN CONTRACTORS LIABILITY PROPERTY DAMAGE INSURANCE, AND WORKMANS COMPENSATION INSURANCE. ALL PHASES OF THE CONSTRUCTION SHALL COMPLY TO LOCAL, STATE, AND FEDERAL SAFETY LAWS.	
6. ALL ELECTRICAL WORK SHALL COMPLY TO THE NATIONAL ELECTRICAL CODE, (NFPA 70 / 2020)	
7. ALL PLUMBING WORK SHALL COMPLY TO THE NATIONAL STANDARD PLUMBING CODE 2021 EDITION.	
8. ALL HEATING, VENTILATION AND AIR CONDITIONING WORK, INSTALLATION AND EQUIPMENT SHALL BE IN ACCORDANCE WITH THE NJ EDITION OF THE INTERNATIONAL MECHANICAL CODE (2021).	
9. ALL BUILDING SHALL CONFORM TO INTERNATIONAL RESIDENTIAL CODE - 2021 N.J. EDITION AND REHABILITATION SUBCODE (NJICC, SUBCHAPTER 6)	
10. ENERGY CONSERVATION: INTERNATIONAL ENERGY CONSERVATION CODE (2021)	

DRAWING LIST	
ARCHITECTURAL	
T-1	TITLE SHEET
A-1	GROUND FLOOR PLAN
A-2	SECOND FLOOR PLAN
A-3	EXTERIOR ELEVATIONS

**LOCATION MAP**

**PROPERTY LOCATION**

DATE	BY	REVISION DESCRIPTION
08/05/23	lm/ga	ISSUED FOR ZONING REVIEW
03/29/24	lm	REVISED PER TOWNSHIP COMMENTS

No.	REVISION DESCRIPTION
1	ISSUED FOR ZONING REVIEW


**Thomas J. Mesak ARCHITECT, L.L.C.**

197 Valley Boulevard  
Wood-Ridge, New Jersey 07075  
Telephone (201) 438-0595  
Facsimile (201) 438-1560

LICENSE:	NEW JERSEY
REG. NO.:	51,321
L.C. NO.:	1447
LICENSE:	MASSACHUSETTS
REG. NO.:	31380
L.C. NO.:	9536
LICENSE:	NEW YORK
REG. NO.:	051205-1


**RETAIL SPACE CONVERSION FOR:  
ANN LAUDA  
67 PARK AVENUE  
BLOOMFIELD, NJ**

DRAWING: TITLE SHEET
DRAWN: ga / lm
DATE: 08/09/23
SCALE: AS NOTED
JOB NO: 23.063
SHEET: <b>T-1</b>
1 OF 4 SHEETS

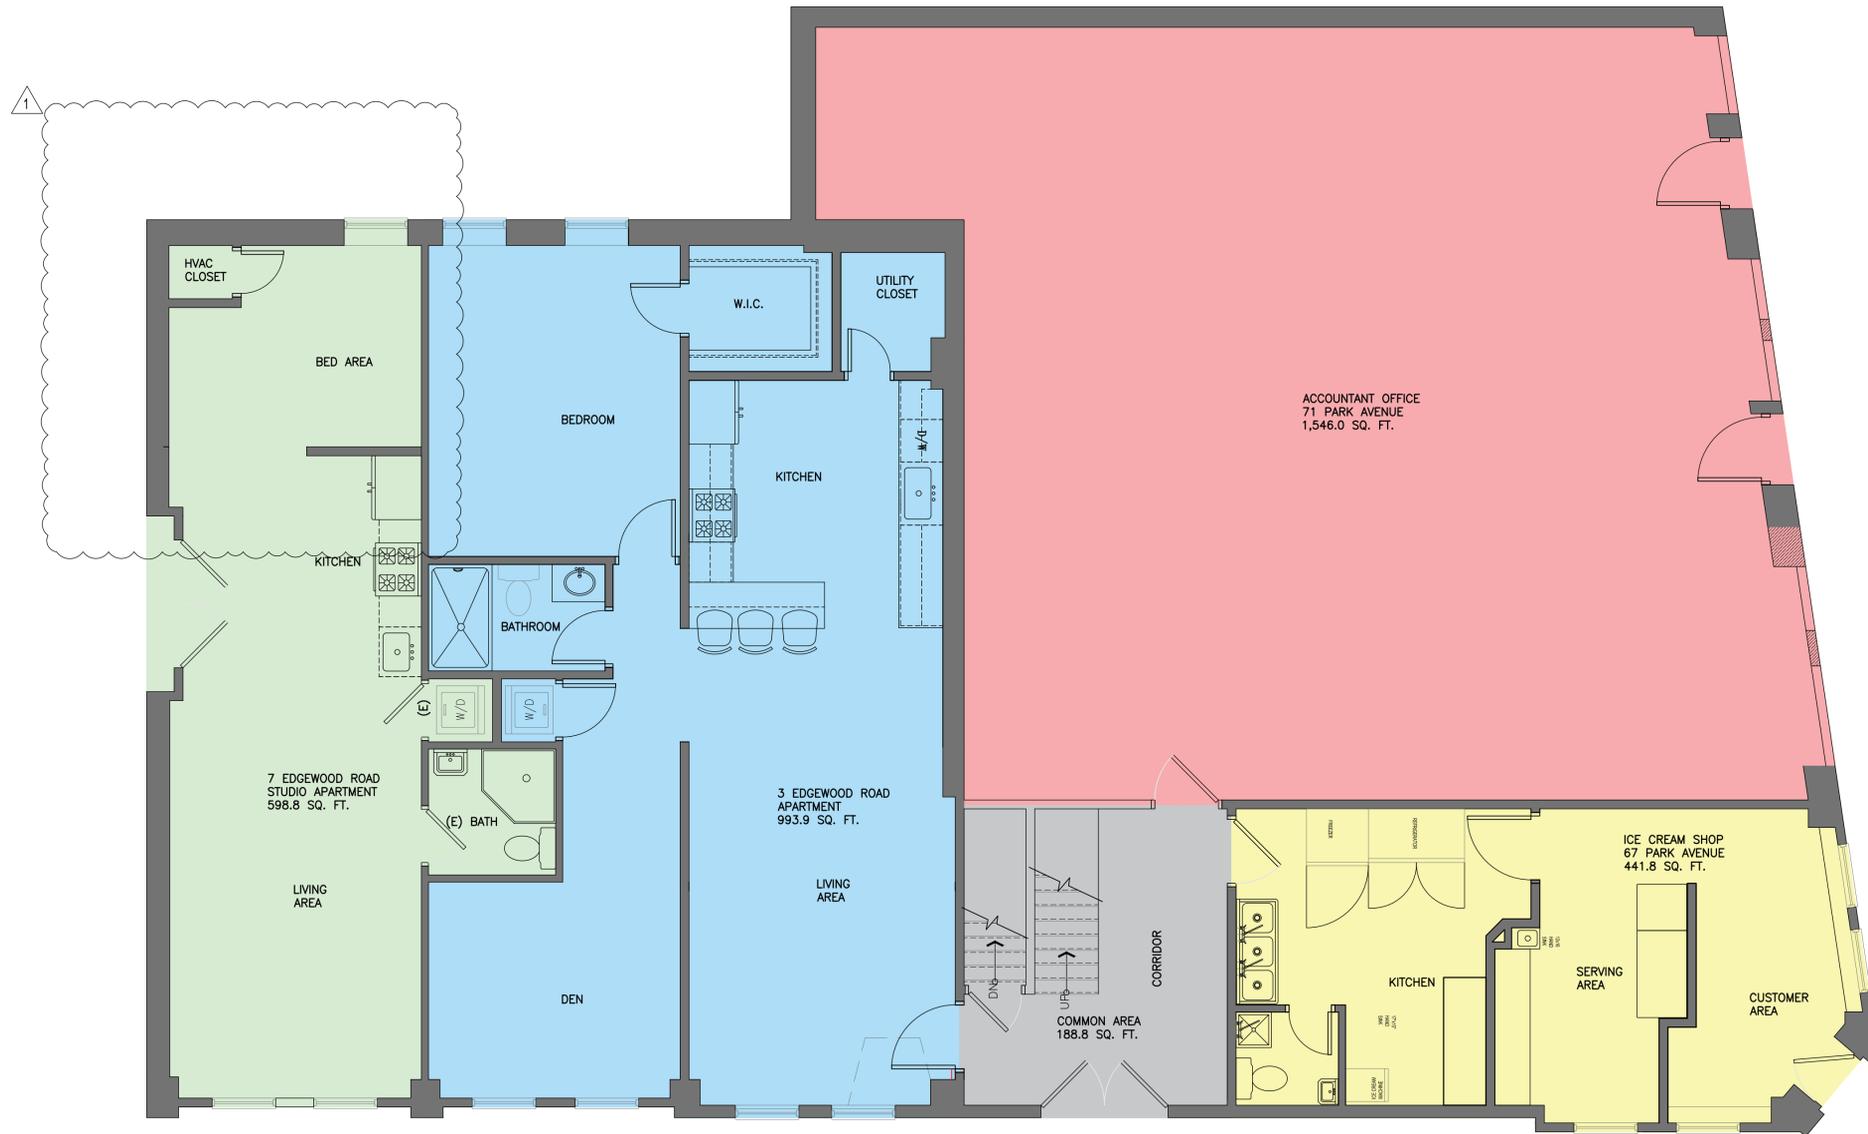


FIRST FLOOR SQUARE FOOTAGE SCHEDULE					
UNIT	TYPE	REQUIRED	EXISTING	PROPOSED	REMARKS
7 EDGEWOOD ROAD	STUDIO APT.	550 SQ. FT.	598.8 SQ. FT.	598.8 SQ. FT.	NEW RESIDENTIAL UNIT CONFORMING
3 EDGEWOOD ROAD	ONE-BEDROOM APT.	750 SQ. FT.	993.9 SQ. FT.	993.9 SQ. FT.	NEW RESIDENTIAL UNIT CONFORMING
67 PARK AVENUE	COMMON SPACE	-	188.8 SQ. FT.	188.8 SQ. FT.	EXISTING COMMON ACCESS AREA NO CHANGES
67 PARK AVENUE	COMMERCIAL ICE CREAM SHOP	-	441.8 SQ. FT.	441.8 SQ. FT.	EXISTING COMMERCIAL SPACE NO CHANGES
71 PARK AVENUE	COMMERCIAL ACCOUNTANT OFFICE	-	1,546.0 SQ. FT.	1,546.0 SQ. FT.	EXISTING COMMERCIAL SPACE NO CHANGES
TOTAL	FULL BUILDING	-	3,769.3 SQ. FT.	3,769.3 SQ. FT.	EXISTING BUILDING FOOTPRINT - NO CHANGES

No.	REVISION/DESCRIPTION	DATE	BY
1	ISSUED FOR ZONING REVIEW	08/05/23	ijm / gja
2	REVISED PER TOWNSHIP COMMENTS	03/29/24	ijm

 

**Thomas J. Mesak Architect, L.L.C.**  
 197 Valley Boulevard  
 Wood-Ridge, New Jersey 07075  
 Telephone (201) 438-0595  
 Facsimile (201) 438-1560

 

LICENSE:  
 NCARB REG. No. 51,321  
 NEW JERSEY Lic. No. 14447  
 MASSACHUSETTS Lic. No. 31380  
 NORTH CAROLINA Lic. No. 5536  
 NEW YORK Lic. No. 051205-1

PROJECT:  
**RETAIL SPACE CONVERSION FOR:  
 ANN LAUDA  
 67 PARK AVENUE  
 BLOOMFIELD, NJ**

DRAWING:  
 FIRST FLOOR PLAN

DRAWN:  
 gja / ijm

DATE:  
 08/09/23

SCALE:  
 AS NOTED

JOB NO:  
 23.063

SHEET:


**A-1**

2 OF 4 SHEETS




SECOND FLOOR SQUARE FOOTAGE SCHEDULE					
UNIT	TYPE	REQUIRED	EXISTING	PROPOSED	REMARKS
APARTMENT 1	ONE BEDROOM APT.	750 SQ. FT.	795.3 SQ. FT.	795.3 SQ. FT.	EXISTING RESIDENTIAL UNIT, NO CHANGES
APARTMENT 2	TWO BEDROOM APT.	900 SQ. FT.	1,051.3 SQ. FT.	1,051.3 SQ. FT.	EXISTING RESIDENTIAL UNIT, NO CHANGES
APARTMENT 3	TWO BEDROOM APT.	900 SQ. FT.	783.6 SQ. FT.	783.6 SQ. FT.	EXISTING RESIDENTIAL UNIT, NO CHANGES
APARTMENT 4	ONE BEDROOM APT.	750 SQ. FT.	703.9 SQ. FT.	703.9 SQ. FT.	EXISTING RESIDENTIAL UNIT, NO CHANGES
67 PARK AVENUE	COMMON SPACE	-	435.2 SQ. FT.	435.2 SQ. FT.	EXISTING COMMON ACCESS AREA NO CHANGES
TOTAL	FULL BUILDING	-	3,769.3 SQ. FT.	3,769.3 SQ. FT.	EXISTING BUILDING FOOTPRINT - NO CHANGES

No.	REVISION/DESCRIPTION	DATE	BY
1	ISSUED FOR ZONING REVIEW	08/05/23	ga / tjm
	REVISED PER TOWNSHIP COMMENTS	03/29/24	tjm

 

**Thomas J. Mesak Architect, L.L.C.**  
 197 Valley Boulevard  
 Wood-Ridge, New Jersey 07075  
 Telephone (201) 438-0595  
 Faesimile (201) 438-1560

 

LICENSE:  
 NCARB  
 REG. No. 51,321  
 NEW JERSEY  
 Lic. No. 14447  
 MASSACHUSETTS  
 Lic. No. 31380  
 NORTH CAROLINA  
 Lic. No. 3536  
 NEW YORK  
 Lic. No. 051226-1

PROJECT:  
**RETAIL SPACE CONVERSION FOR:  
 ANN LAUDA  
 67 PARK AVENUE  
 BLOOMFIELD, NJ**

DRAWING:  
 SECOND FLOOR PLAN

DRAWN:  
 ga / tjm

DATE:  
 08/09/23

SCALE:  
 AS NOTED

JOB NO:  
 23.063

SHEET:


**A-2**

3 OF 4 SHEETS



① PARK AVENUE ELEVATION

SCALE: 1/4" = 1'-0"

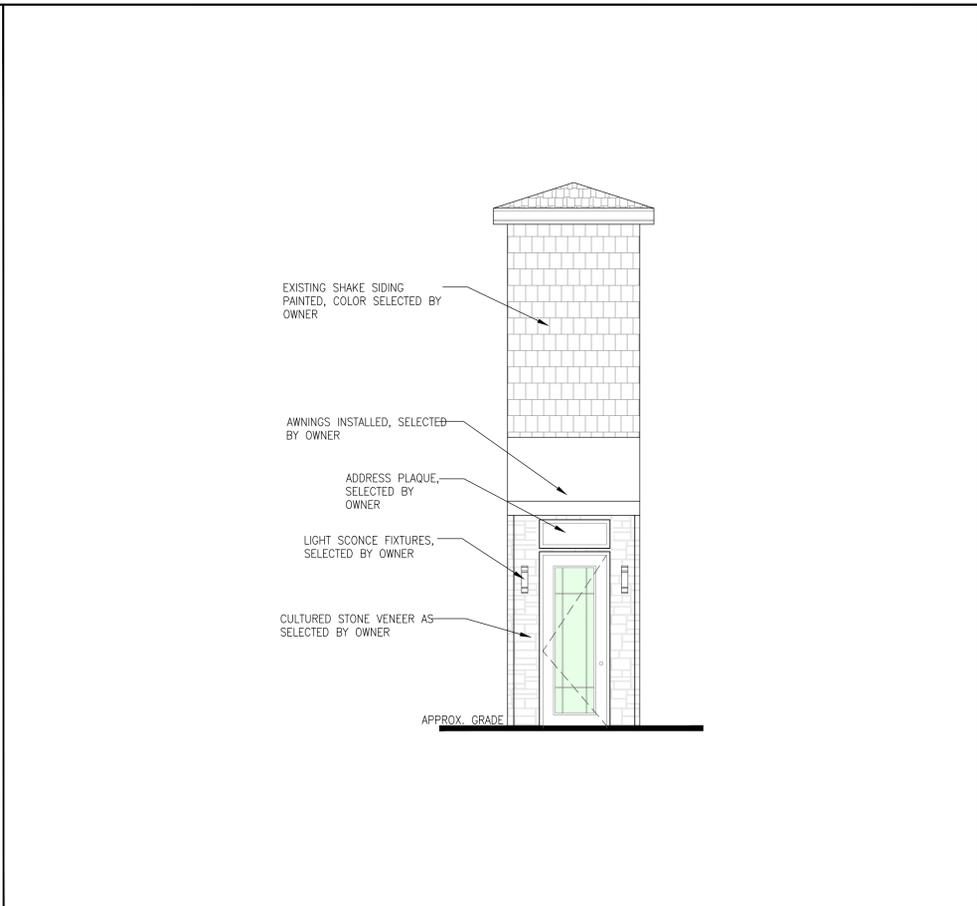

② CORNER ELEVATION

SCALE: 1/4" = 1'-0"




③ EDGEWOOD ROAD ELEVATION

SCALE: 1/4" = 1'-0"

NO.	REVISION/DESCRIPTION	DATE	BY
1	ISSUED FOR ZONING REVIEW	08/05/23	ljm/ga
	REVISED PER TOWNSHIP COMMENTS	03/29/24	ljm



**Thomas J. Mesak Architect, L.L.C.**  
 197 Valley Boulevard  
 Wood-Ridge, New Jersey 07075  
 Telephone (201) 438-0595  
 Faesimile (201) 438-1560

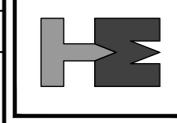

LICENSE:  
 NCARB REG No. 51321  
 NEW JERSEY Lic. No. 14447  
 MASSACHUSETTS Lic. No. 31380  
 NORTH CAROLINA Lic. No. 9536  
 NEW YORK Lic. No. 051228-1

PROJECT:  
**RETAIL SPACE CONVERSION FOR:  
 ANN LAUDA  
 67 PARK AVENUE  
 BLOOMFIELD, NJ**

DRAWING:  
 ELEVATIONS

DRAWN:  
 ga / ljm

DATE:  
 08/09/23

SCALE:  
 AS NOTED

JOB NO:  
 23.063

SHEET:

**A-3**  
 4 OF 4 SHEETS