

**ZELTA**  
DESIGN

WWW.ZELTADSIGN.COM

45 SUSSEX AVENUE  
NEWARK, NJ 07103


HELLO@ZELTADSIGN.COM  
973.933.6636

ISSUE	DESCRIPTION	DATE

PROJECT INFORMATION:

**TACO BELL & WENDY'S**

1243 BROAD STREET  
BLOOMFIELD, NJ 07003

 

ERIK LIEPINS, R.A.  
NJ LICENSE NO. 21A02169300

DATE: 08/12/2022  
PROJECT NO.: Z253-21  
DRAWN BY: EL  
CHECKED BY: ZD  
SCALE: AS NOTED

DRAWING TITLE:

PROPOSED LAYOUT  
-  
FIRST FLOOR

DRAWING NO.:

**SK**



ZELTA  
DESIGN

WWW.ZELTADDESIGN.COM

45 SUSSEX AVENUE  
NEWARK, NJ 07103


HELLO@ZELTADDESIGN.COM  
973.933.6636

ISSUE	DESCRIPTION	DATE

PROJECT INFORMATION:

**TACO BELL & WENDY'S**

1243 BROAD STREET  
BLOOMFIELD, NJ 07003

 

*Erik Liepins*

ERIK LIEPINS, R.A.  
NJ LICENSE NO. 21A102169300

DATE: 08/12/2022  
PROJECT NO.: Z253-21  
DRAWN BY: SM  
CHECKED BY: ZD  
SCALE: AS NOTED

DRAWING TITLE:


PROPOSED EXTERIOR  
ELEVATIONS (1 OF 2)

DRAWING NO.:

**SK-2**



**1 NORTH ELEVATION**  
1/4"=1'-0"

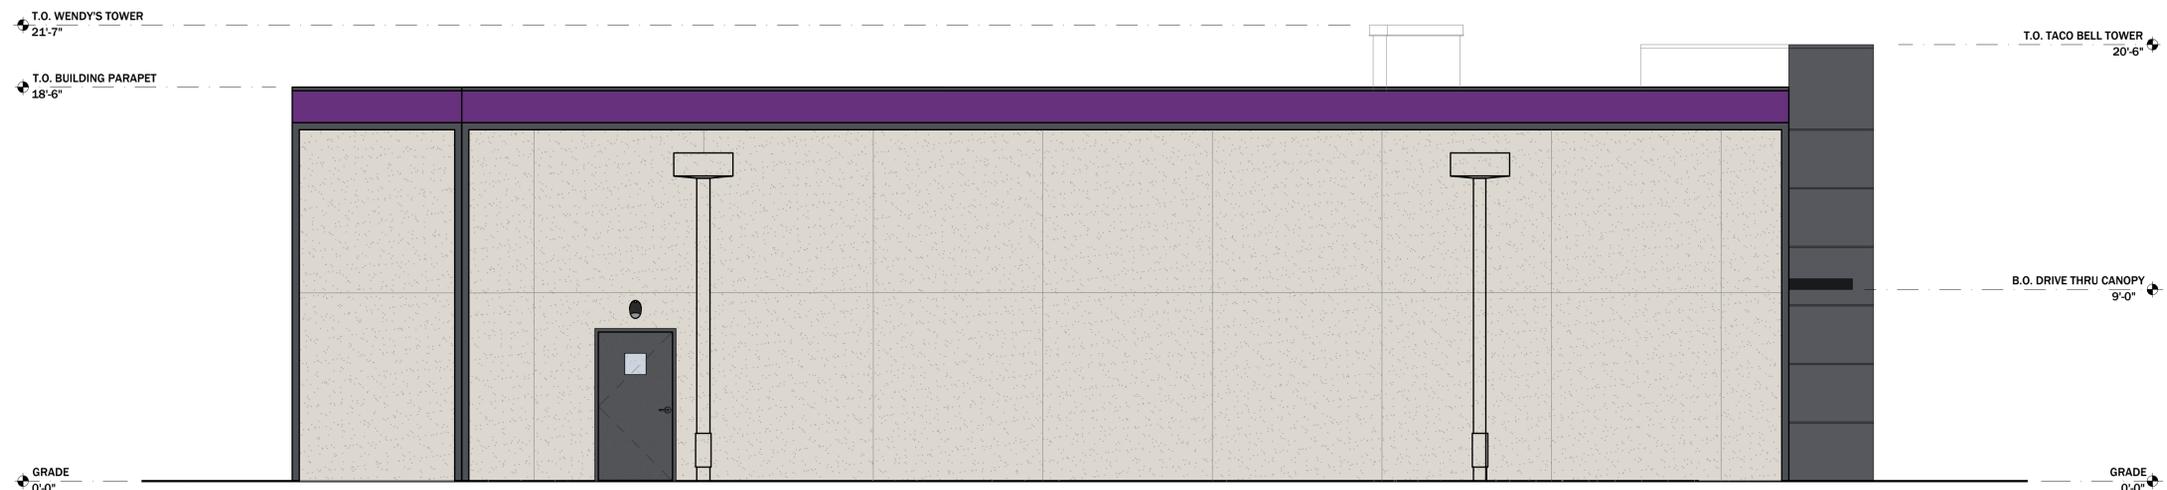

**2 EAST ELEVATION**  
1/4"=1'-0"



ZELTA  
DESIGN

WWW.ZELTADDESIGN.COM

45 SUSSEX AVENUE  
NEWARK, NJ 07103

HELLO@ZELTADDESIGN.COM  
973.933.6636

ISSUE	DESCRIPTION	DATE

PROJECT INFORMATION:

**TACO BELL & WENDY'S**


1243 BROAD STREET  
BLOOMFIELD, NJ 07003



1 SOUTH ELEVATION  
1/4"=1'-0"



2 WEST ELEVATION  
1/4"=1'-0"

 

*Erik Liepins*

ERIK LIEPINS, R.A.  
NJ LICENSE NO. 21A102169300

DATE: 08/12/2022  
PROJECT NO.: Z253-21  
DRAWN BY: SM  
CHECKED BY: ZD  
SCALE: AS NOTED

DRAWING TITLE:

PROPOSED EXTERIOR  
ELEVATIONS (2 OF 2)

DRAWING NO.:

**SK-3**