


DRAWING ISSUE / REVISION		
NO.	DESCRIPTION	DATE
1	SITE PLAN	11/01/24

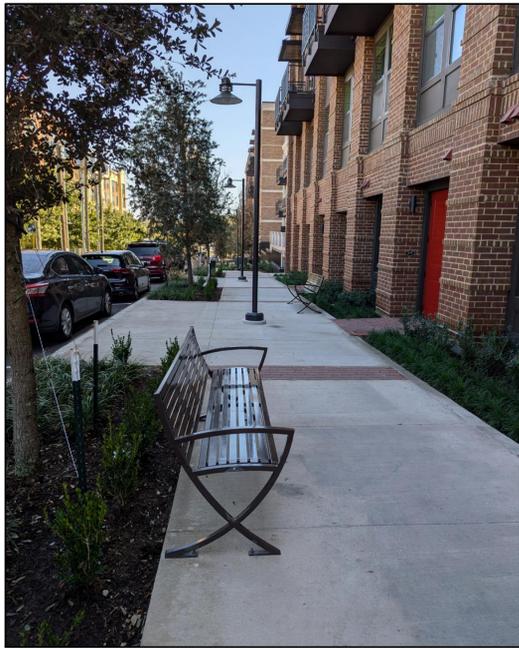

STREET LIGHTS


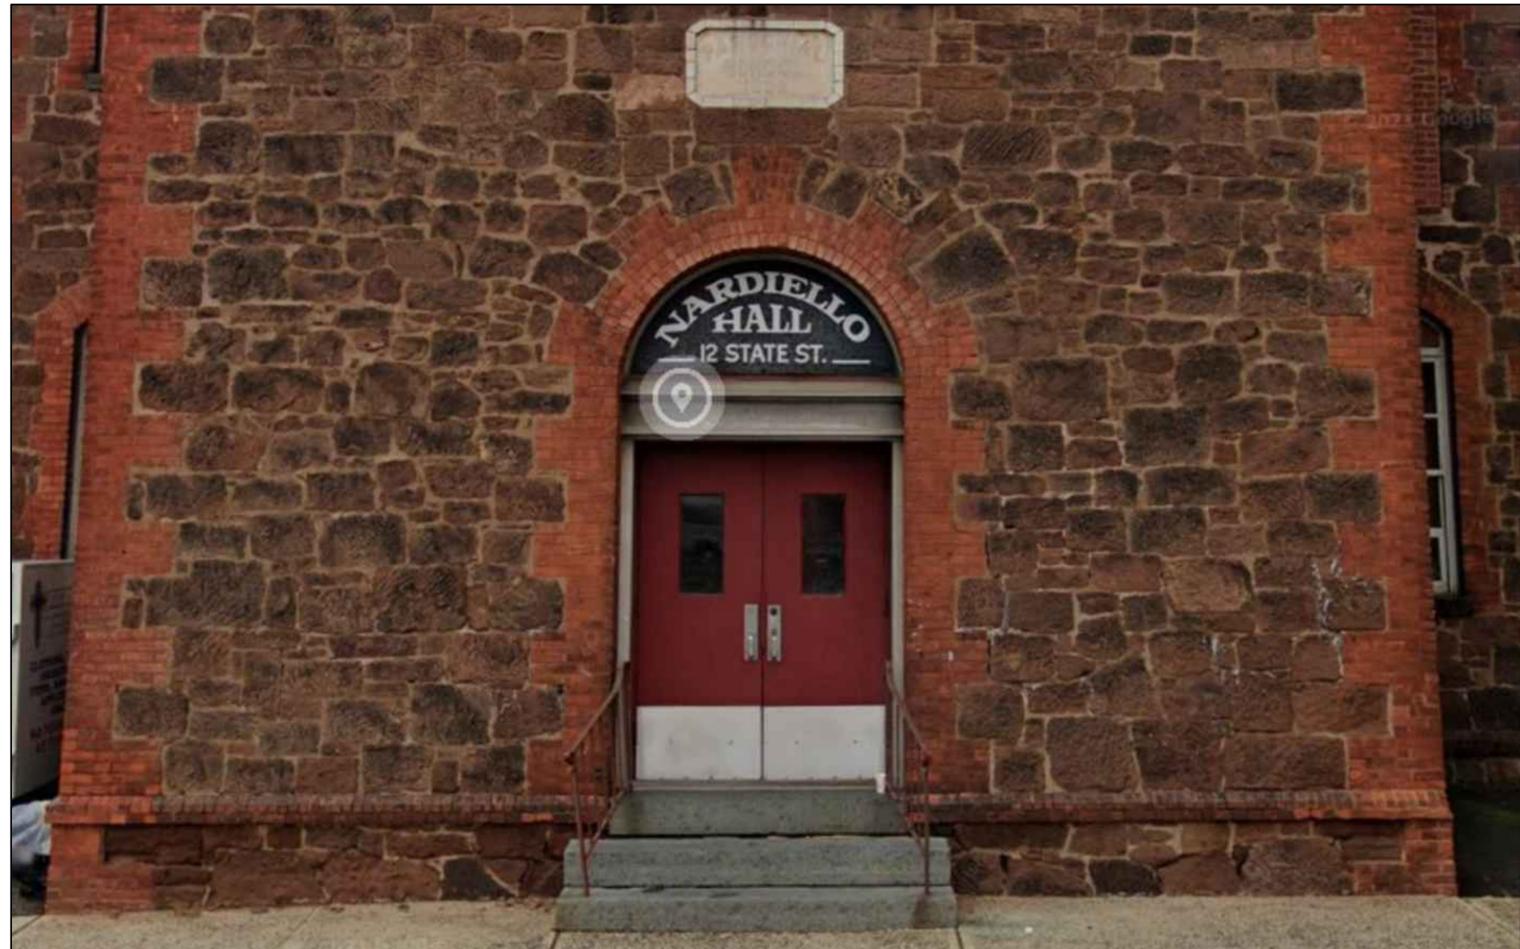


PHOTO OF HISTORICAL BUILDING



HISTORICAL PLAQUE

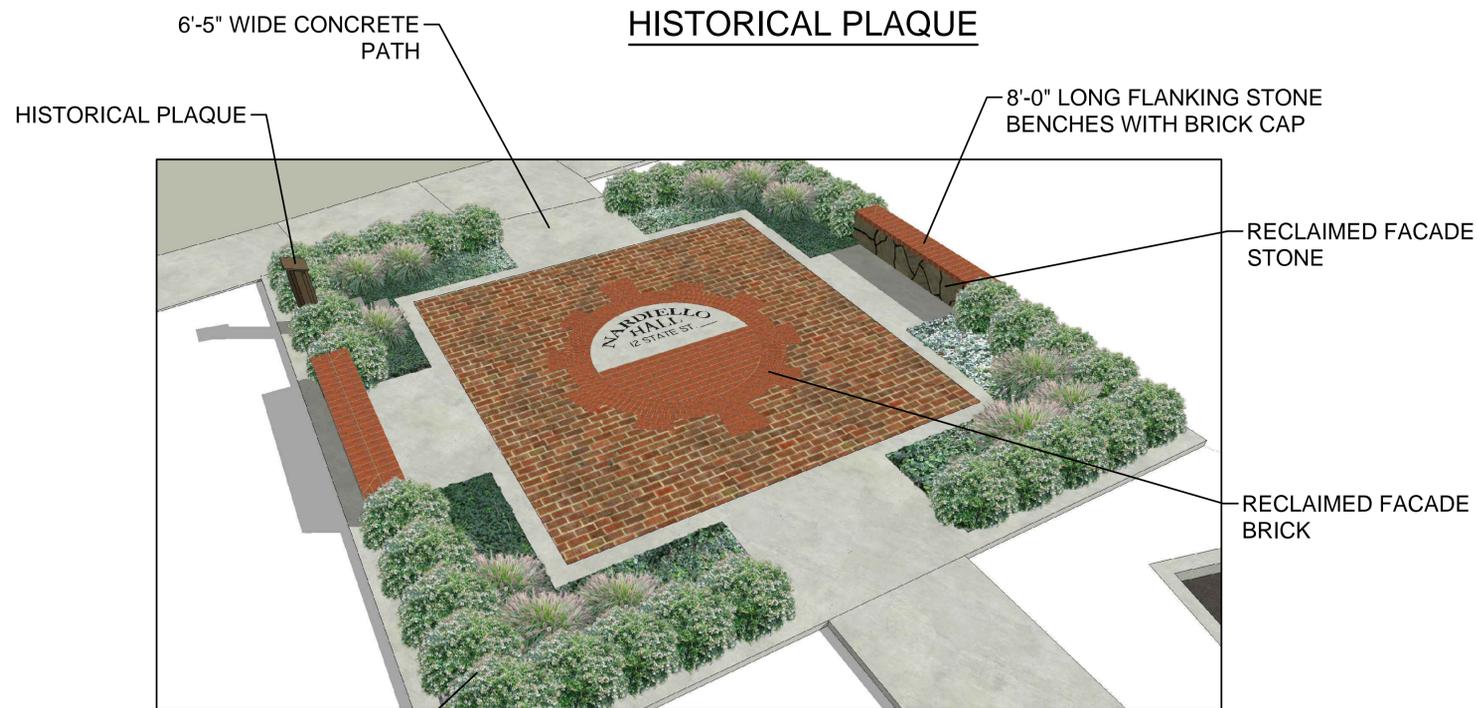

HISTORIC PLAZA



ENGRAVING ENLARGEMENT

PLAZA VIEWS

SCALE: NTS