





PROPOSED FRONT ELEVATION

SCALE: 1/4" = 1'-0"

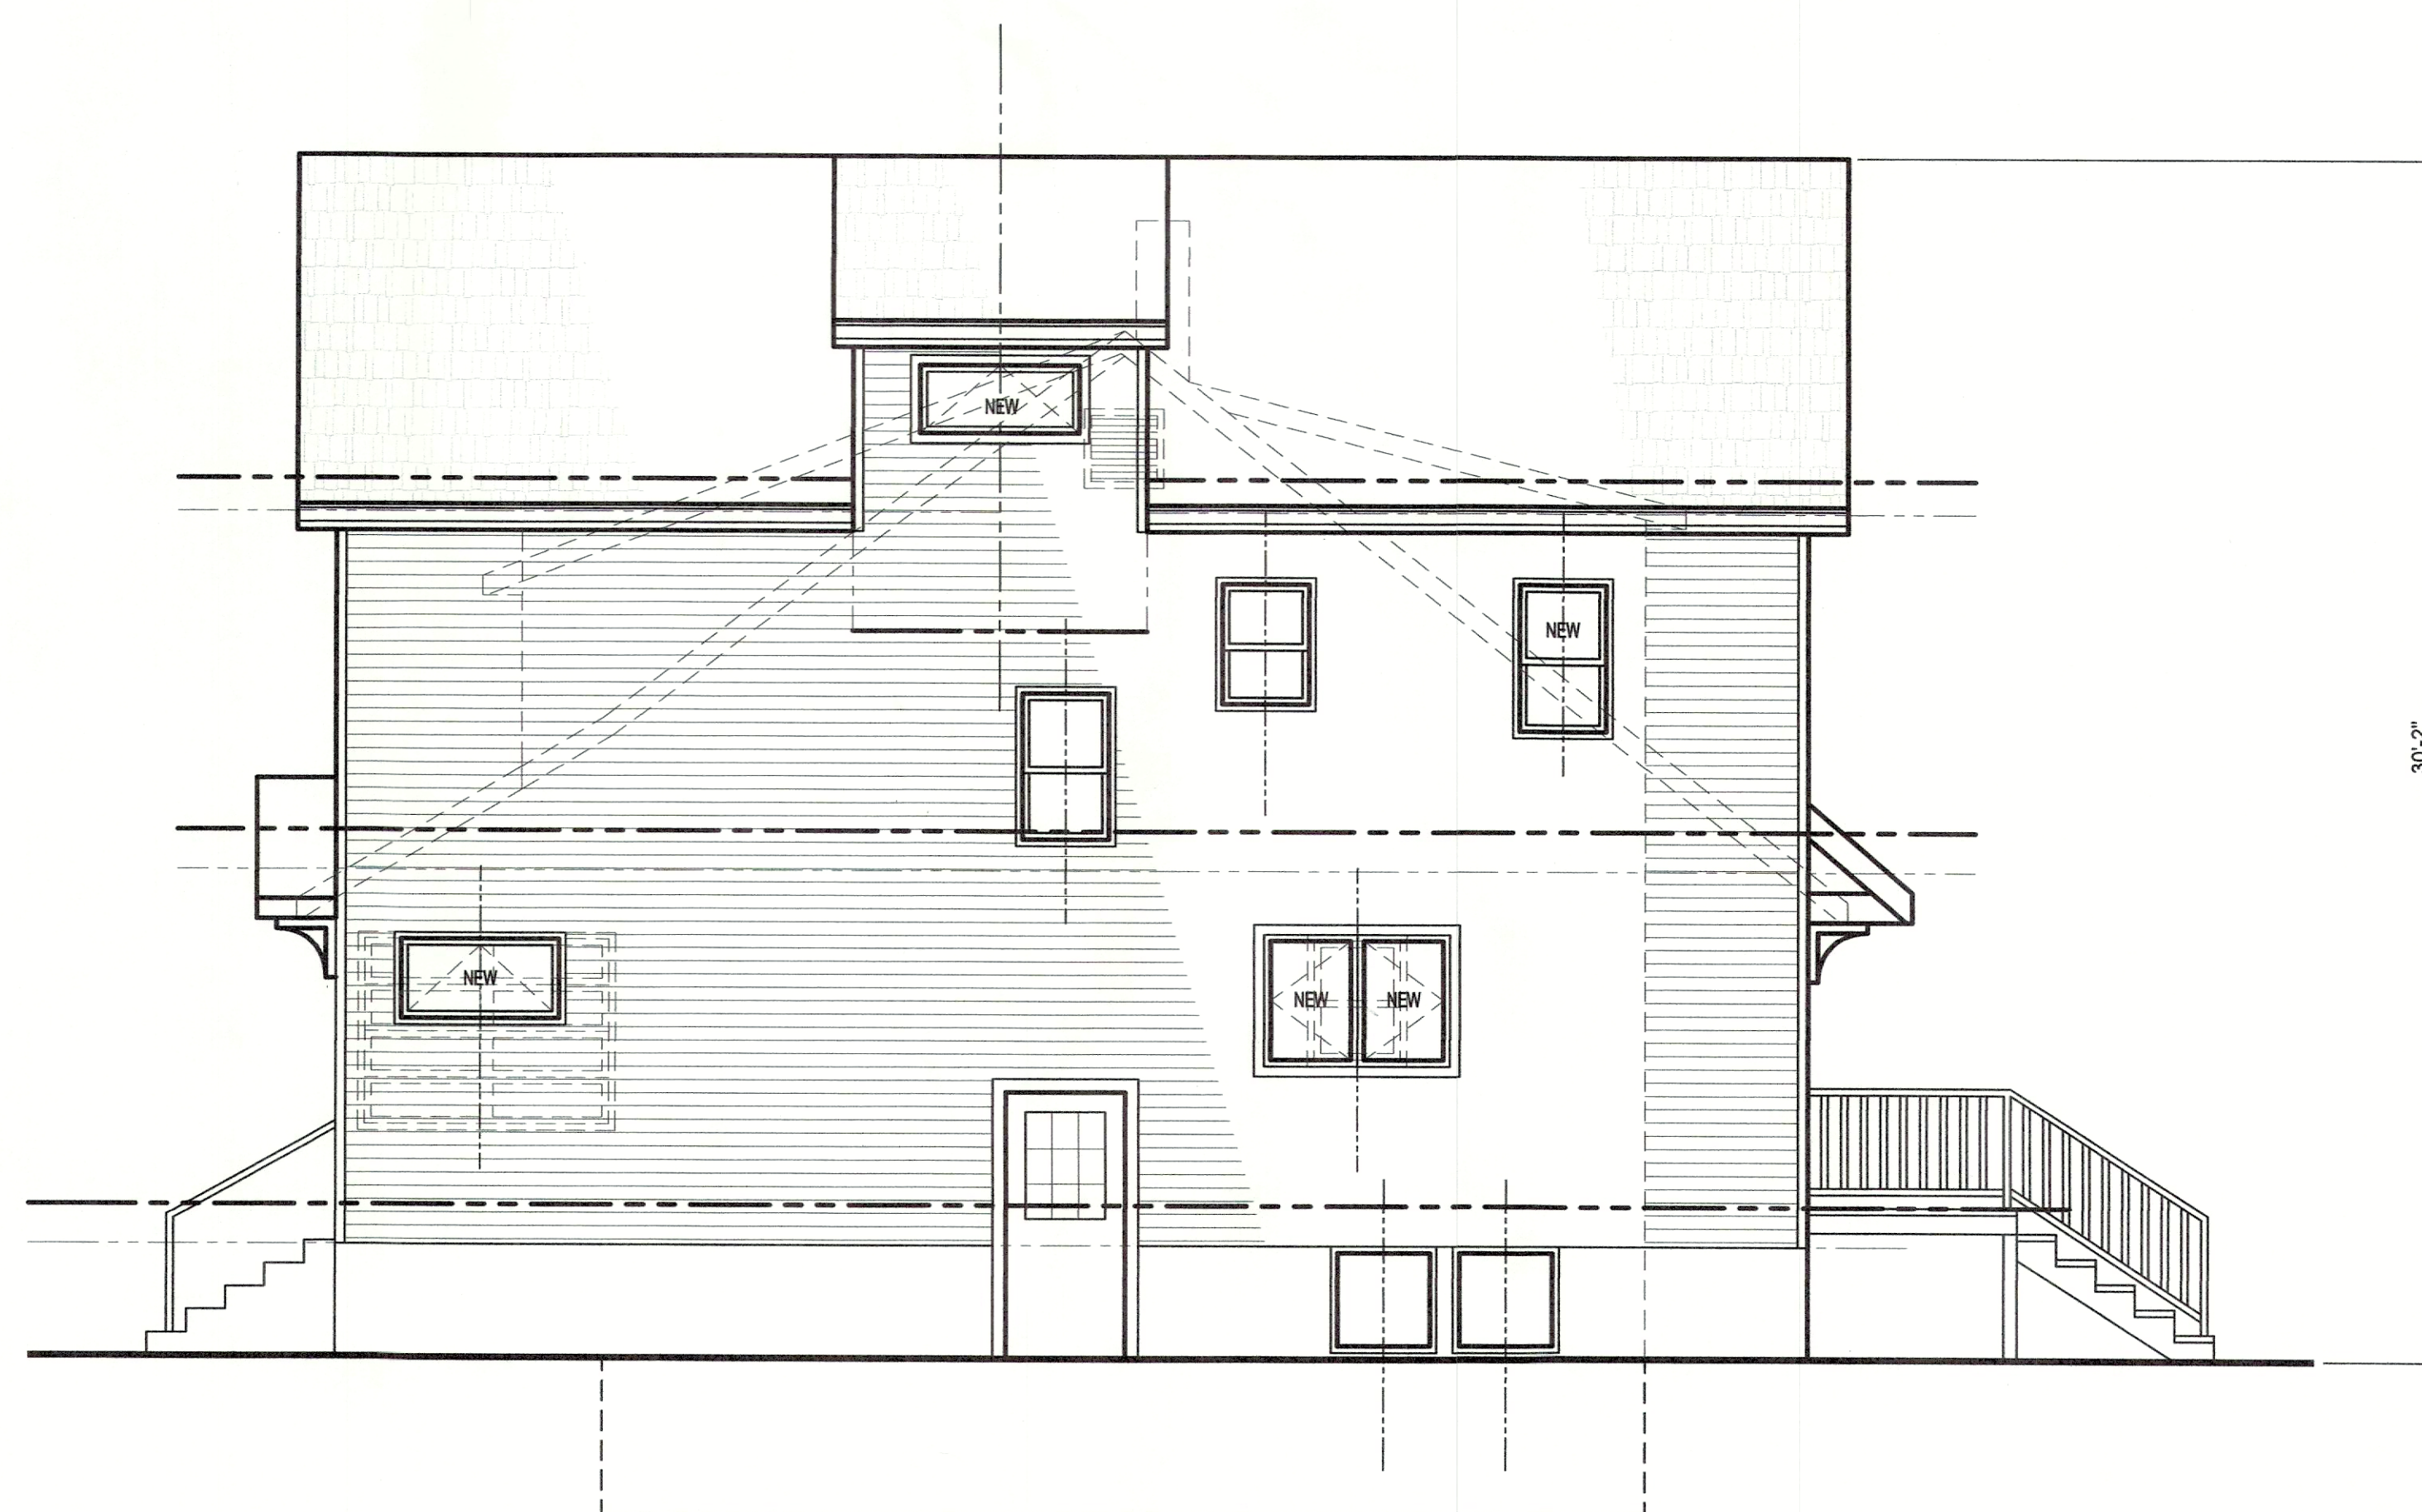


PROPOSED SIDE ELEVATION

SCALE: 1/4" = 1'-0"

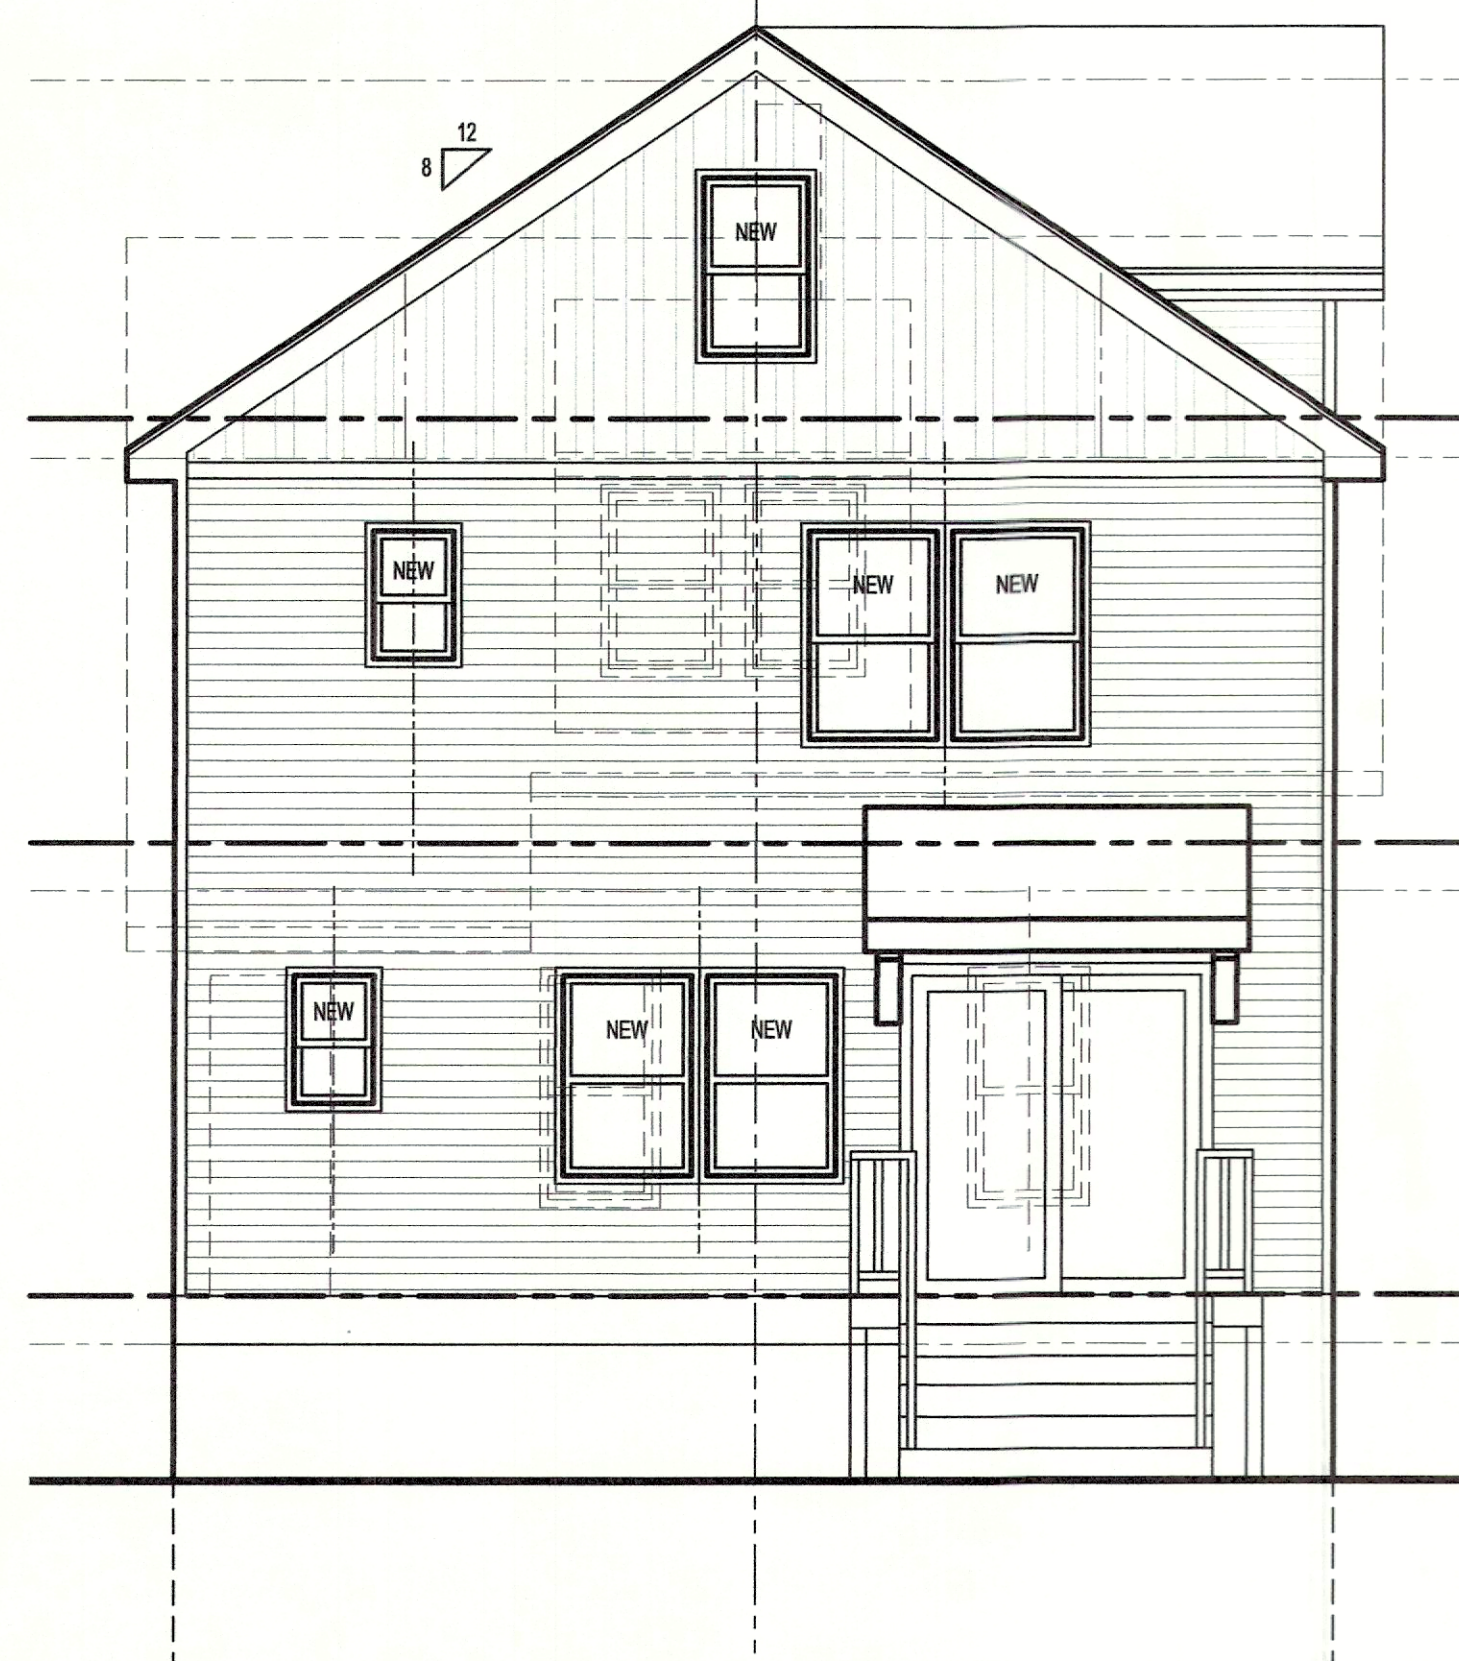

PROPOSED REAR ELEVATION

SCALE: 1/4" = 1'-0"

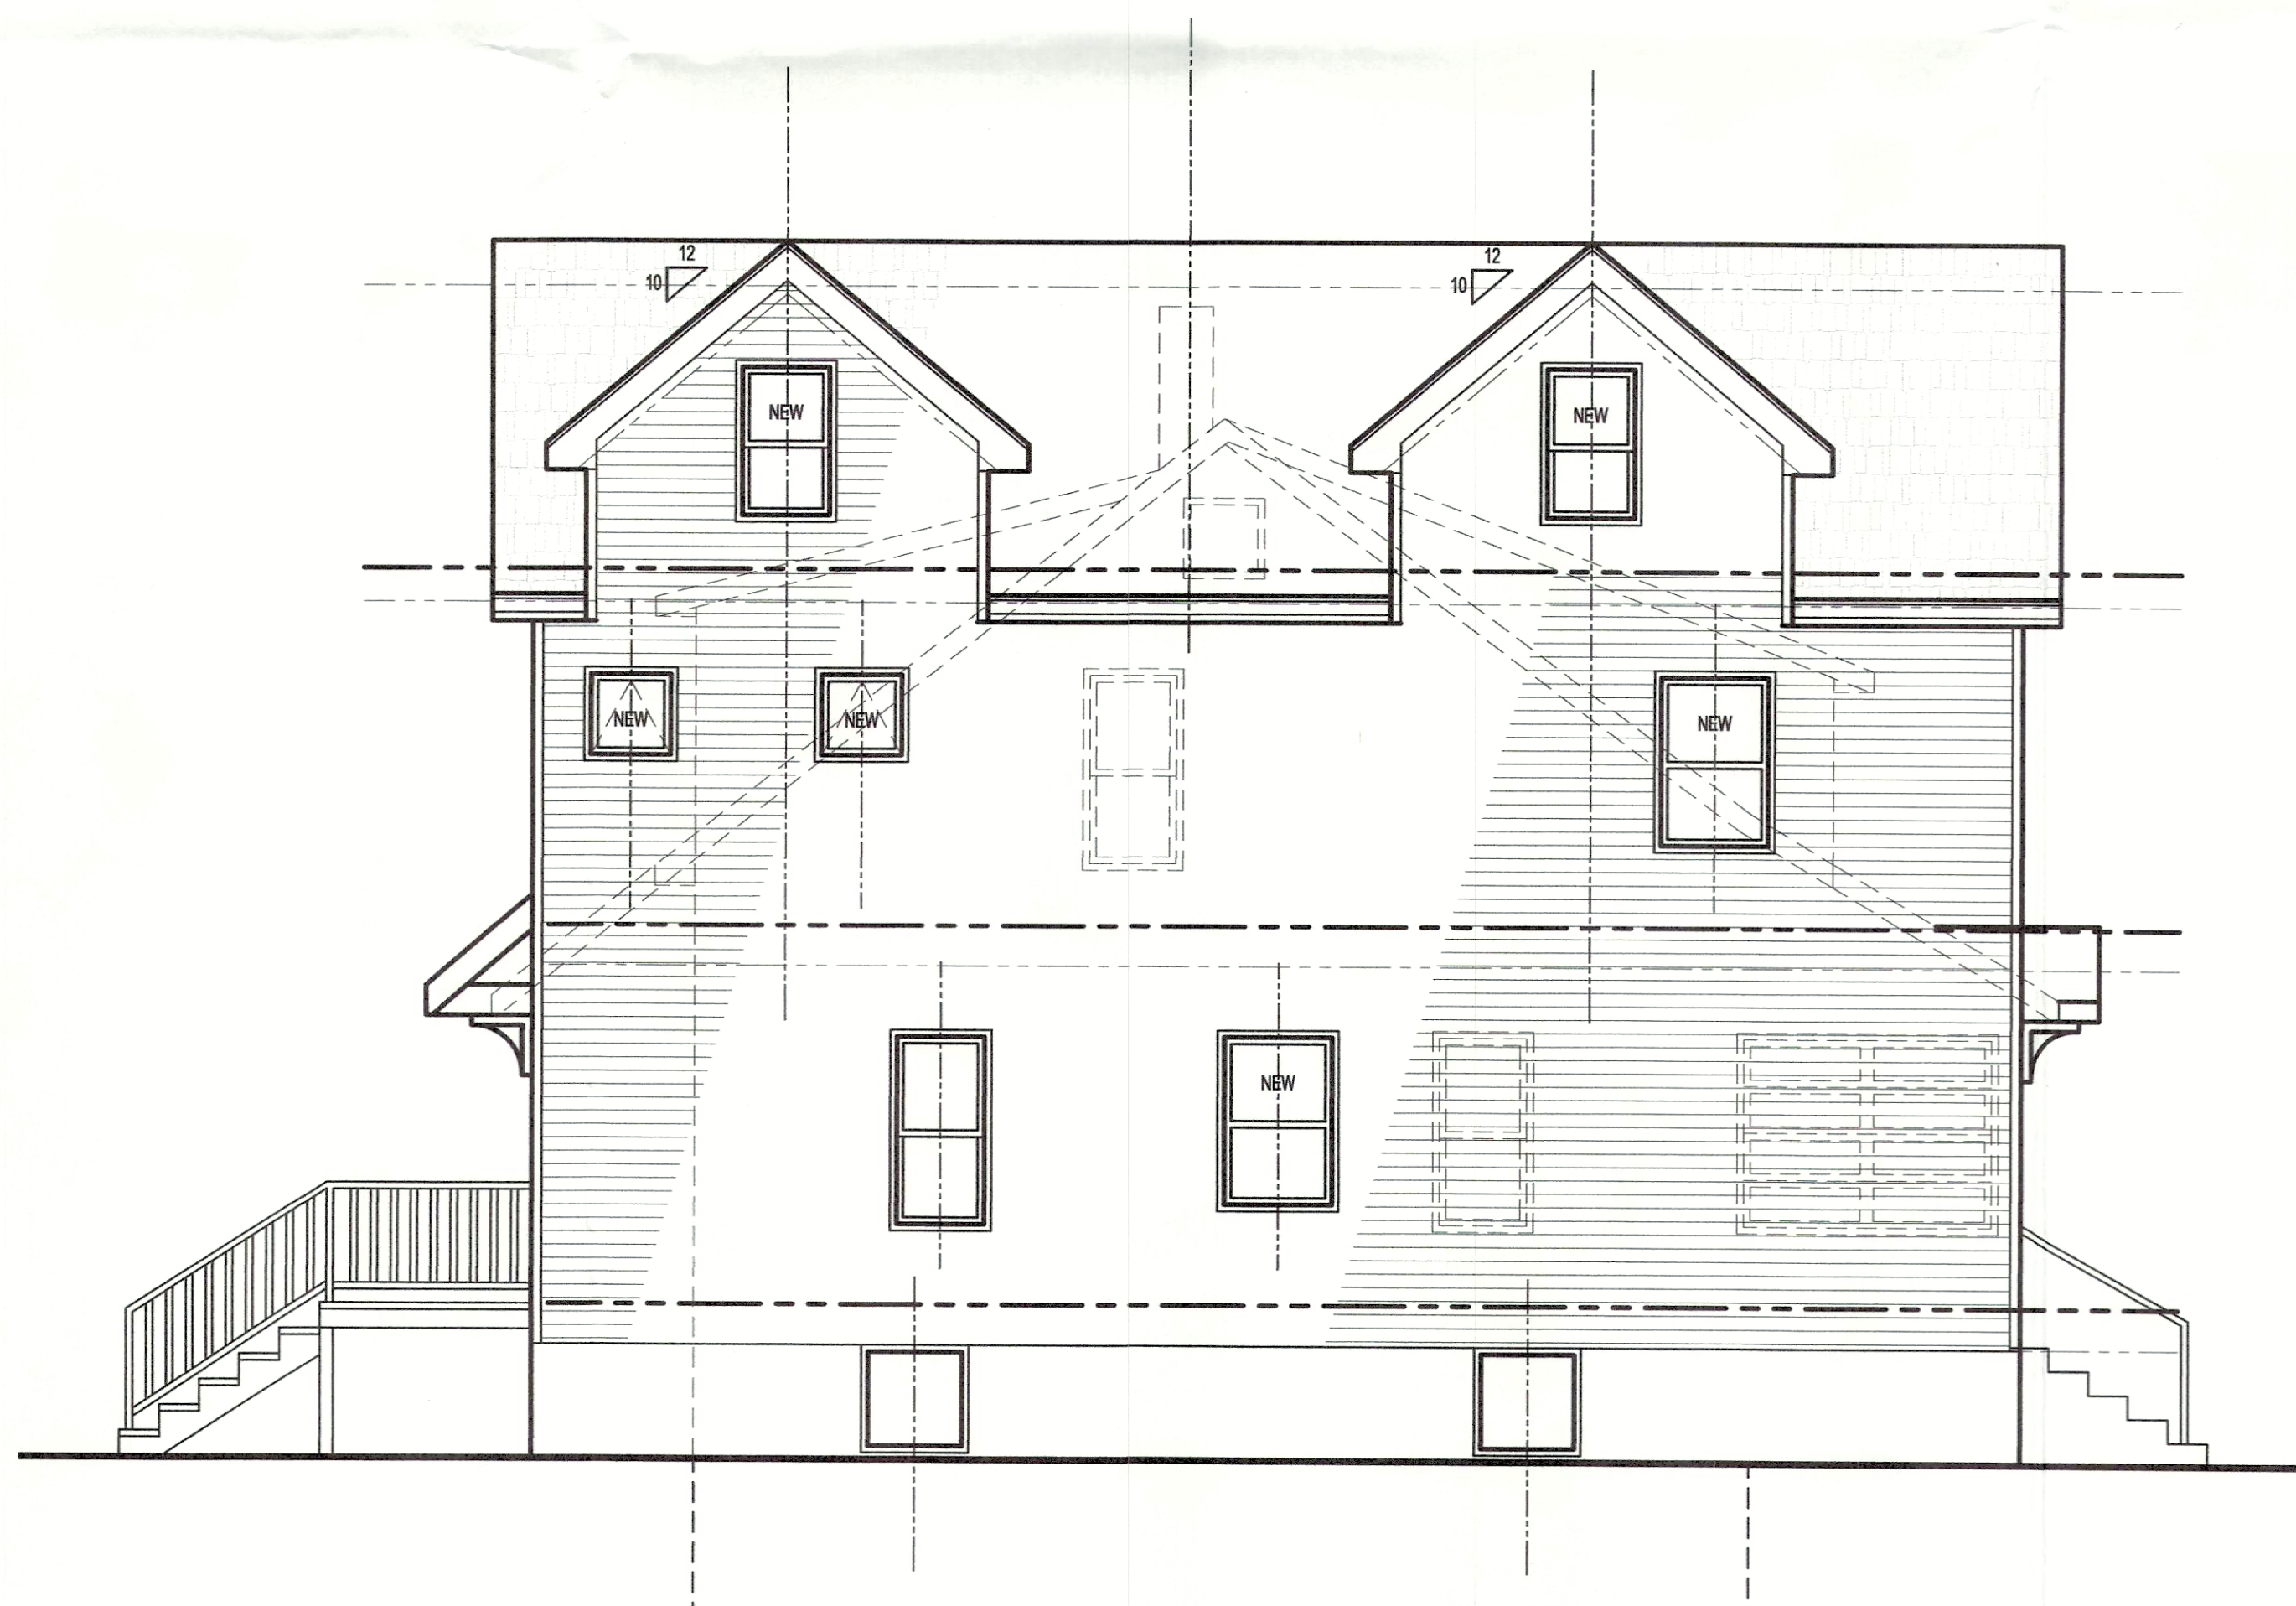

PROPOSED SIDE ELEVATION

SCALE: 1/4" = 1'-0"

860 Broad Street Bloomfield, N.J. 07003 BLOCK 841 LOT 3		OWNER: MICAH & JENNA TUCKER 860 BROAD STREET BLOOMFIELD, N.J. 07003 914-250-8057 MTUCKER487@GMAIL.COM
DATE: 6 AUGUST 2025	REVISION	
PROJECT: PROPOSED 2 STORY REAR YARD ADDITION, 2ND FLOOR ADDITION AND INTERIOR RENOVATION TO EXISTING SINGLE FAMILY HOUSE	1. 9.26.25	
PROPOSED ELEVATIONS		Z-3
JAMES S. MCNEIGHT ARCHITECT PLANNER PC 169 SCHUYLER AVENUE KEARNY, NEW JERSEY 07032 (201) 246-7515 (FAX) 246-7513 N.J. LICENSE NO. 08626		