


**MULTI-FAMILY RESIDENTIAL WITH  
 NON-RESIDENTIAL EVENT SPACE**

LOTS: 10, 42, & 46 BLOOMFIELD AVENUE  
 ESSEX COUNTY, NEW JERSEY

DRAWING ISSUE / REVISION		
NO.	DESCRIPTION	DATE
1	SITE PLAN	11/13/24

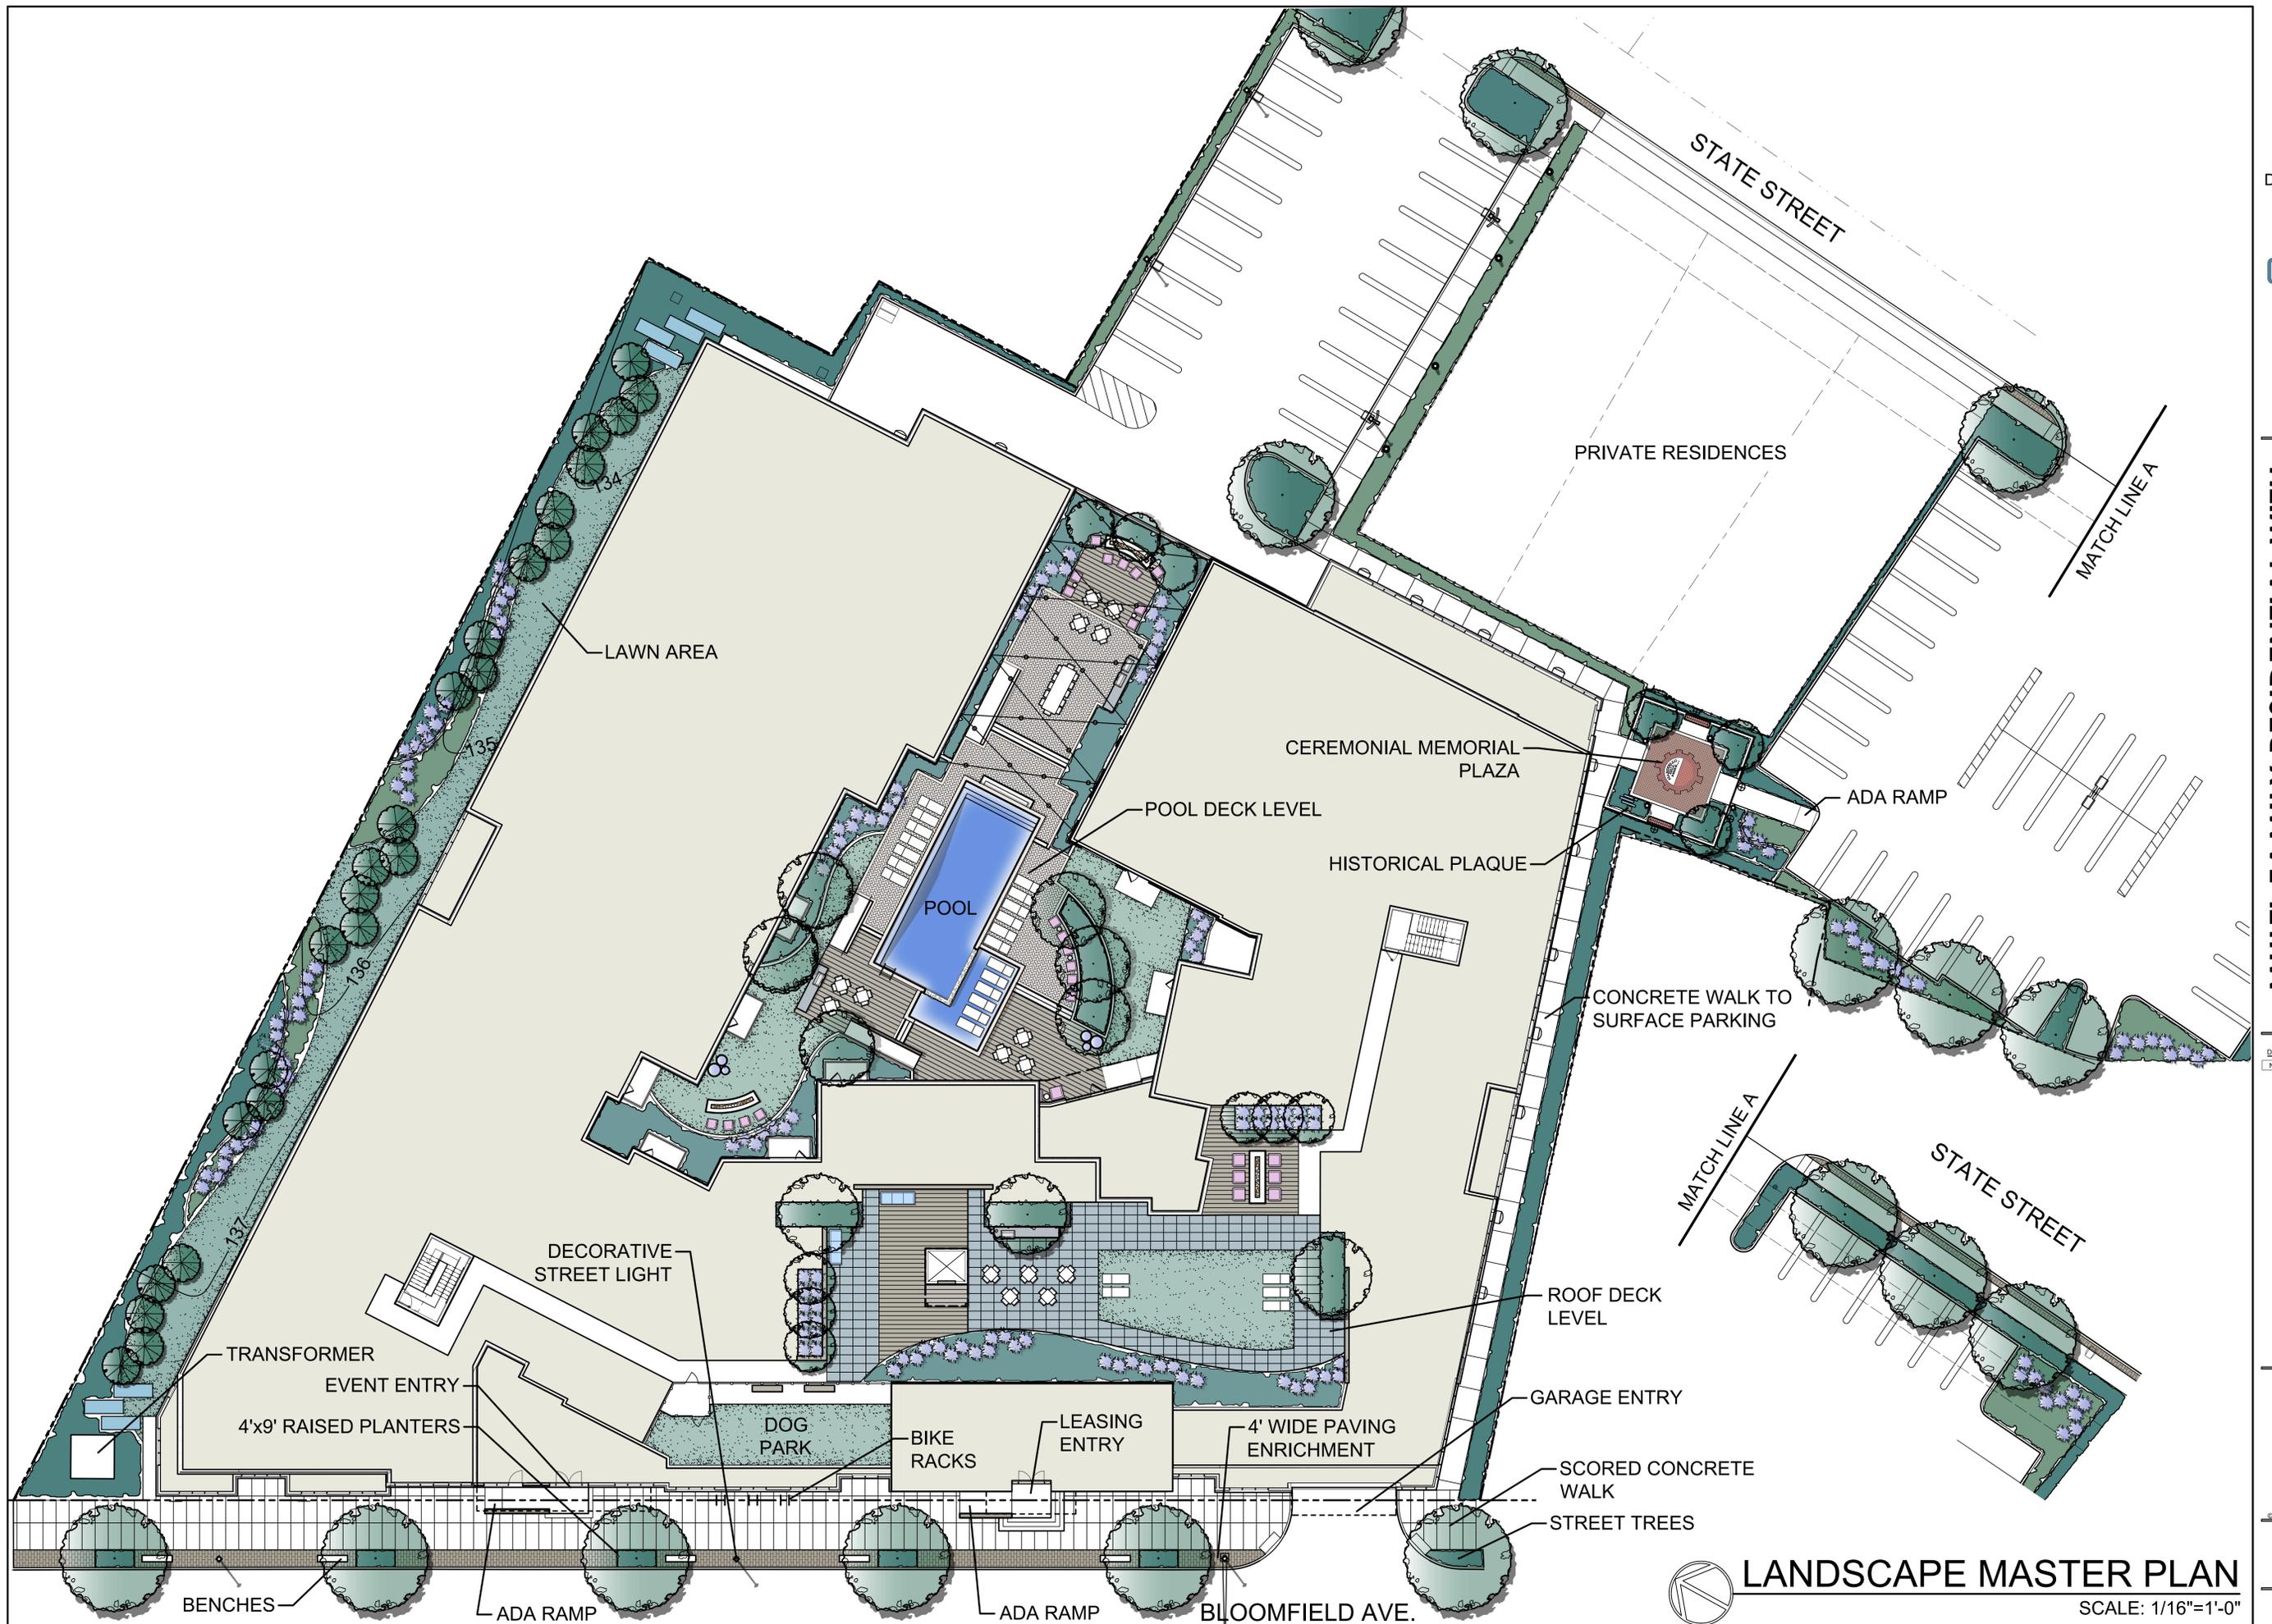

**LANDSCAPE MASTER PLAN**  
 SCALE: 1/16"=1'-0"