




THIS DESIGN IS PROTECTED BY A COPYRIGHT. ANY USE OR REPRODUCTION OF THIS MATERIAL MUST BE WITH THE EXPRESSED WRITTEN CONSENT OF GSM ARCHITECTS LLC.

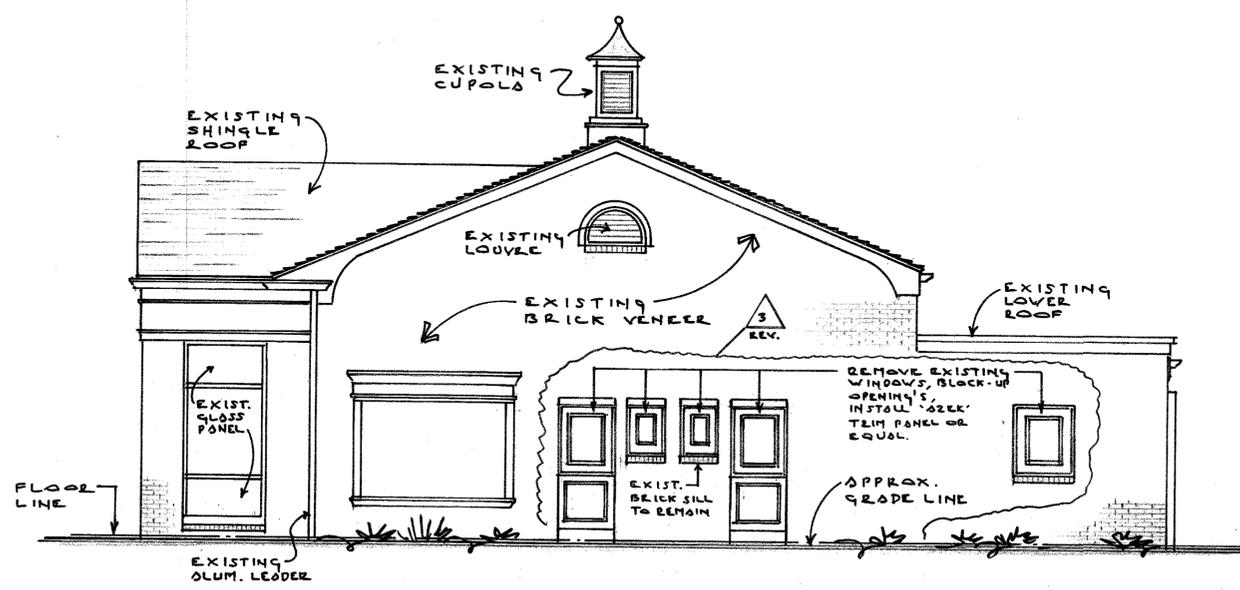


RIGHT SIDE ELEVATION
SCALE: 1/4" = 1'-0"

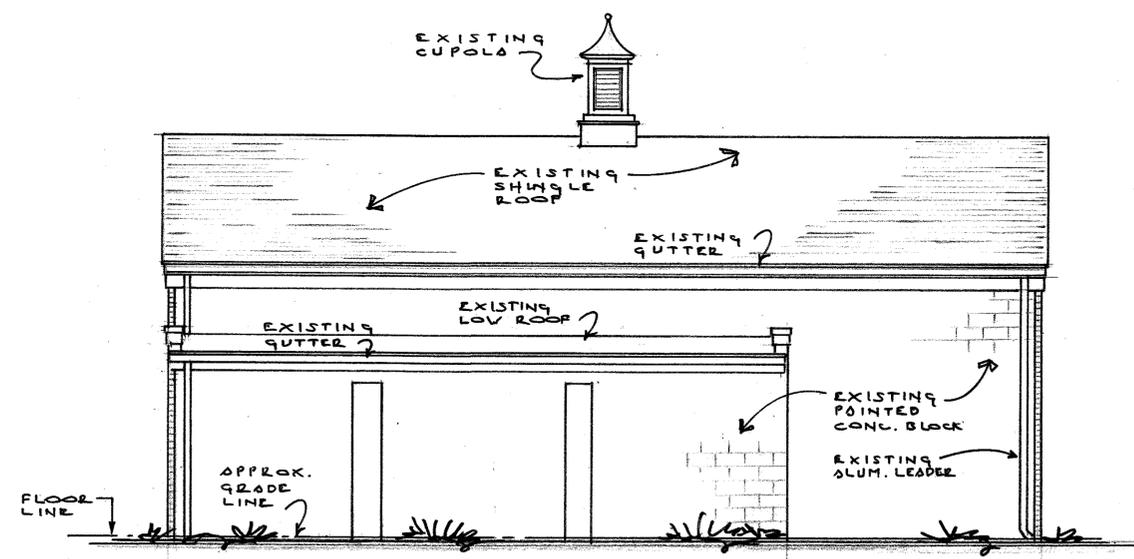

REAR ELEVATION
SCALE: 1/4" = 1'-0"

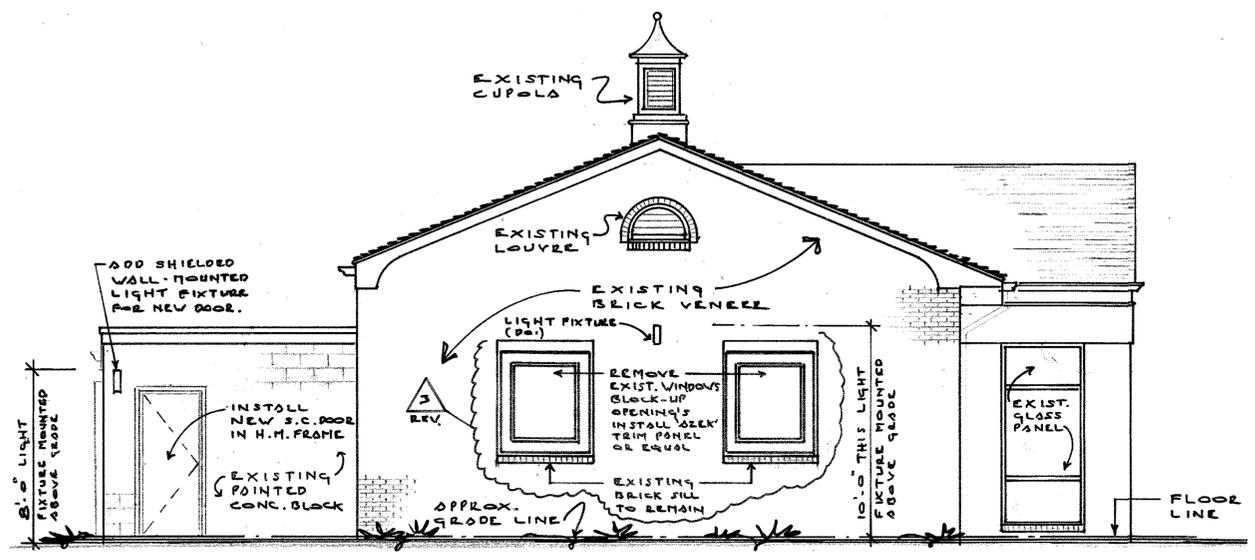

LEFT SIDE ELEVATION
SCALE: 1/4" = 1'-0"

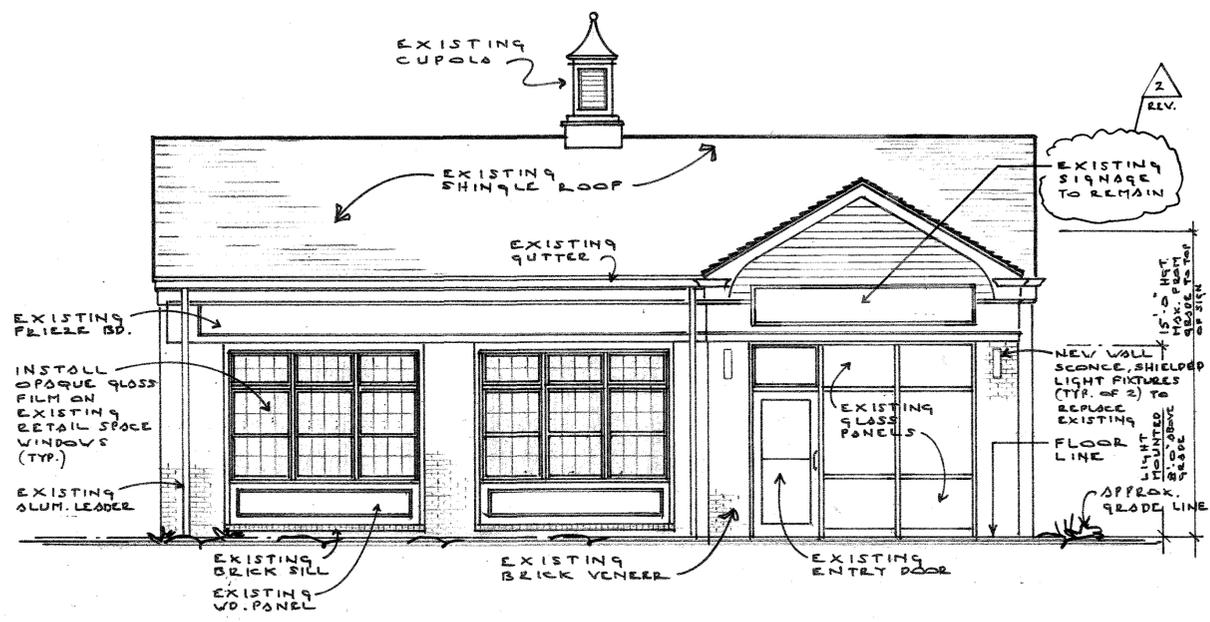

FRONT ELEVATION
SCALE: 1/4" = 1'-0"

SHEET TITLE
EXTERIOR ELEVATIONS

Drawing Revisions

No.	Date	Description
1	2-14-2022	ISSUED FOR O.A.F.A.
2	9-12-2023	EXISTING SIGNAGE TO REMAIN
3	10-28-2024	BLOCK-UP WINDOWS ON SIDE ELEVATION AS SHOWN.

Architect:


SCOTT MONRO ARCHITECT
170 Kinnelon Road, Suite 21
Kinnelon, New Jersey 07405
508 Main Street, Suite 201
Boonton, New Jersey 07005
(973) 794-6358
Email: smonro@gsmarchitects.com

Project Name & Address:
324 BROAD STREET, LLC
324 BROAD STREET
BLOOMFIELD, N.J.


Project Number: 22-08
Date: 2-14-2022
Drawn By: K.V.
Scale: AS NOTED

Sheet Number:
A-1
OF TWO

THIS DESIGN IS PROTECTED BY A COPYRIGHT ANY USE OR REPRODUCTION OF THIS MATERIAL MUST BE WITH THE EXPRESSED WRITTEN CONSENT OF GSM ARCHITECTS LLC.

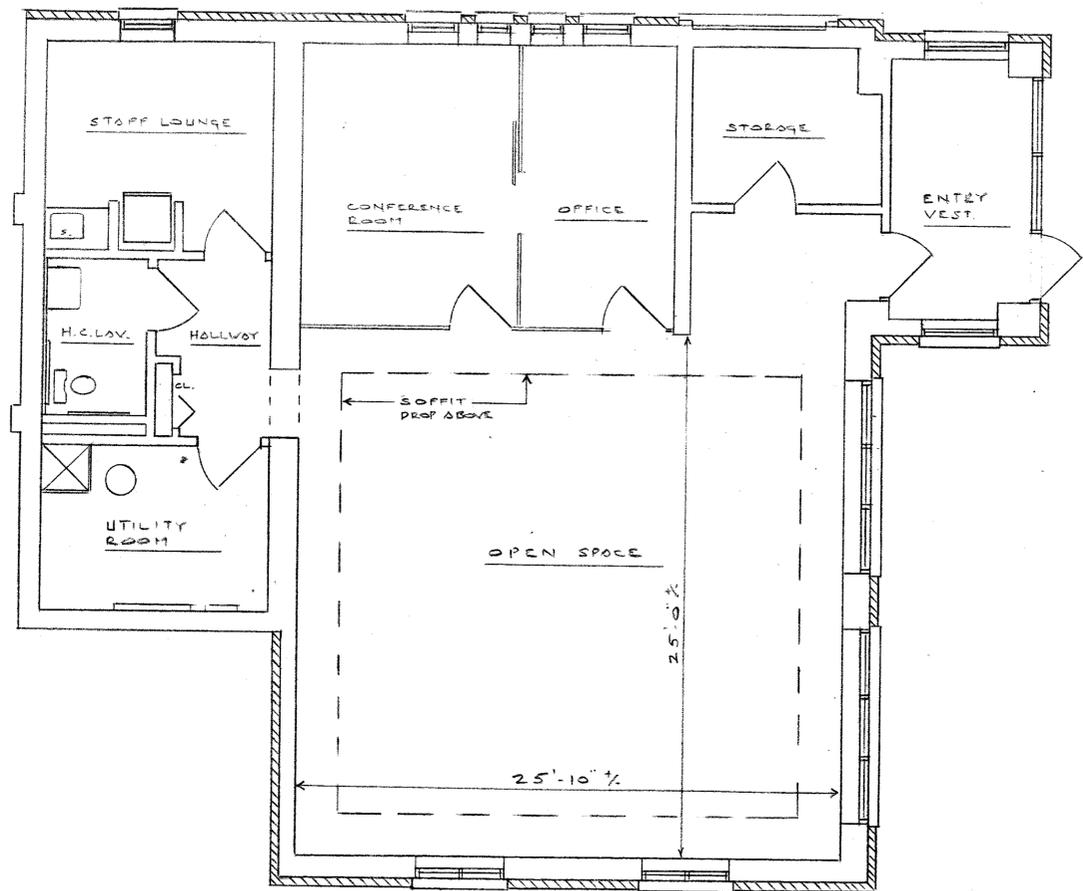

EXISTING FLOOR PLAN 1/4" = 1'-0"
1,645.4 SQ. FT.

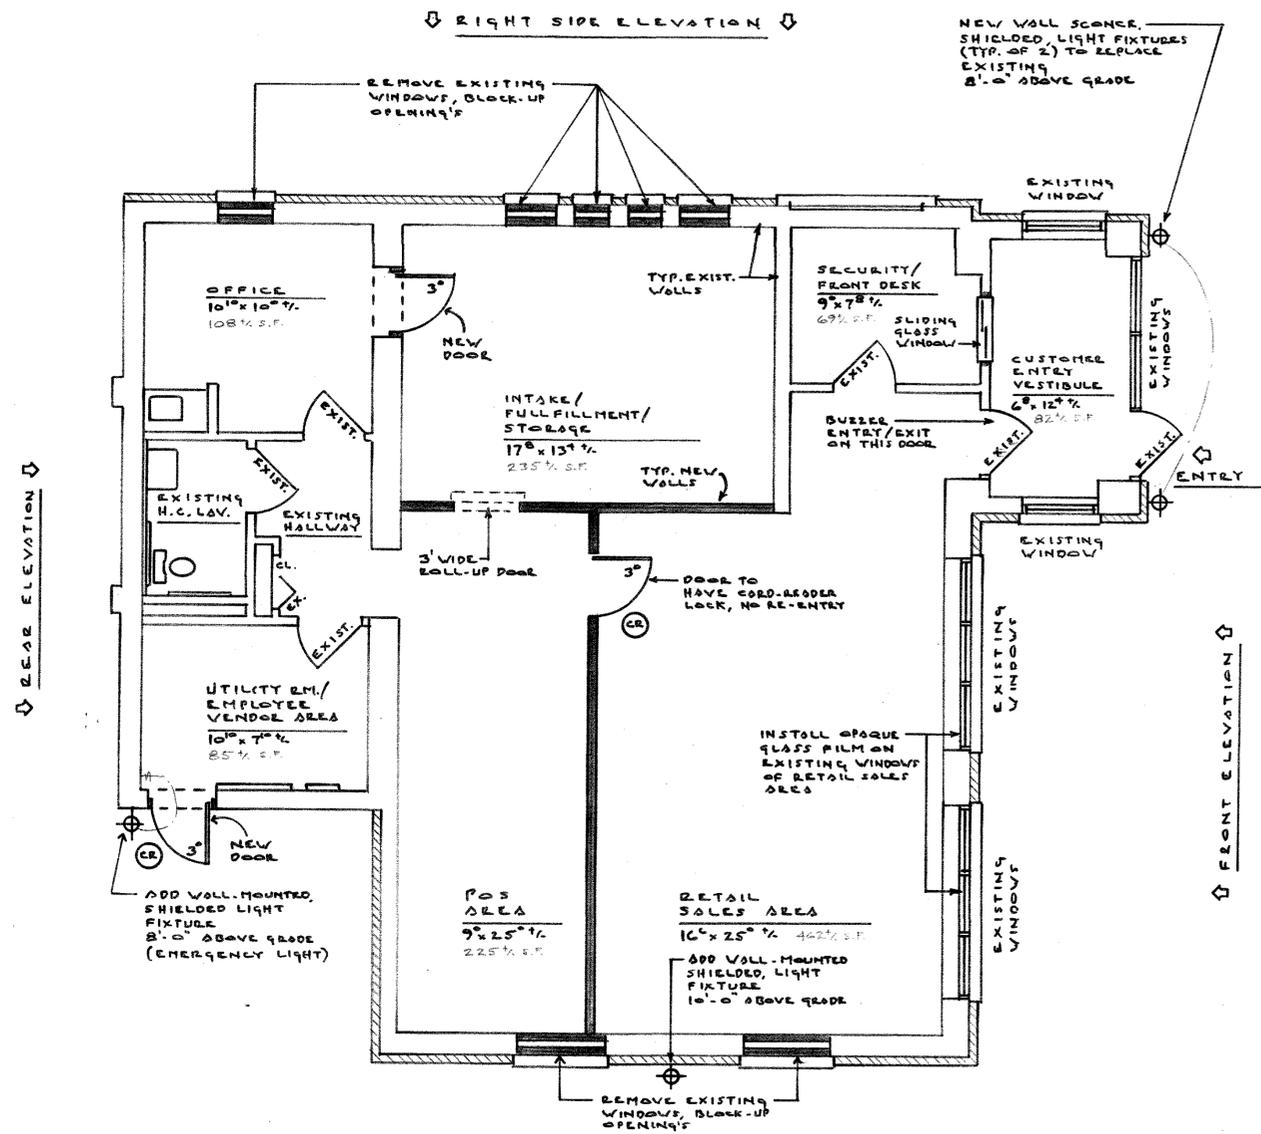

PROPOSED FLOOR PLAN 1/4" = 1'-0"
1,645.4 SQ. FT.

SHEET TITLE
EXISTING AND PROPOSED FLOOR PLANS

Drawing Revisions		
No.	Date	Description
1	2-14-2022	ISSUED FOR B.O.A.
2	9-12-2023	GENERAL REVISIONS
3	10-9-2023	GENERAL REVISIONS
4	10-28-2023	GENERAL REVISIONS

Architect:



SCOTT MONRO ARCHITECT
170 Kinnelon Road, Suite 21
Kinnelon, New Jersey 07405
508 Main Street, Suite 201
Boonton, New Jersey 07005
(973)794-6558
Email: smonro@gsmarchitects.com

Project Name & Address:
324 BROAD STREET, LLC.
324 BROAD STREET
BLOOMFIELD, N.J.

Project Number: 22-08
Date: 2-14-2022
Drawn By: K.V.
Scale: AS NOTED

Sheet Number: A-2
OF TWO