
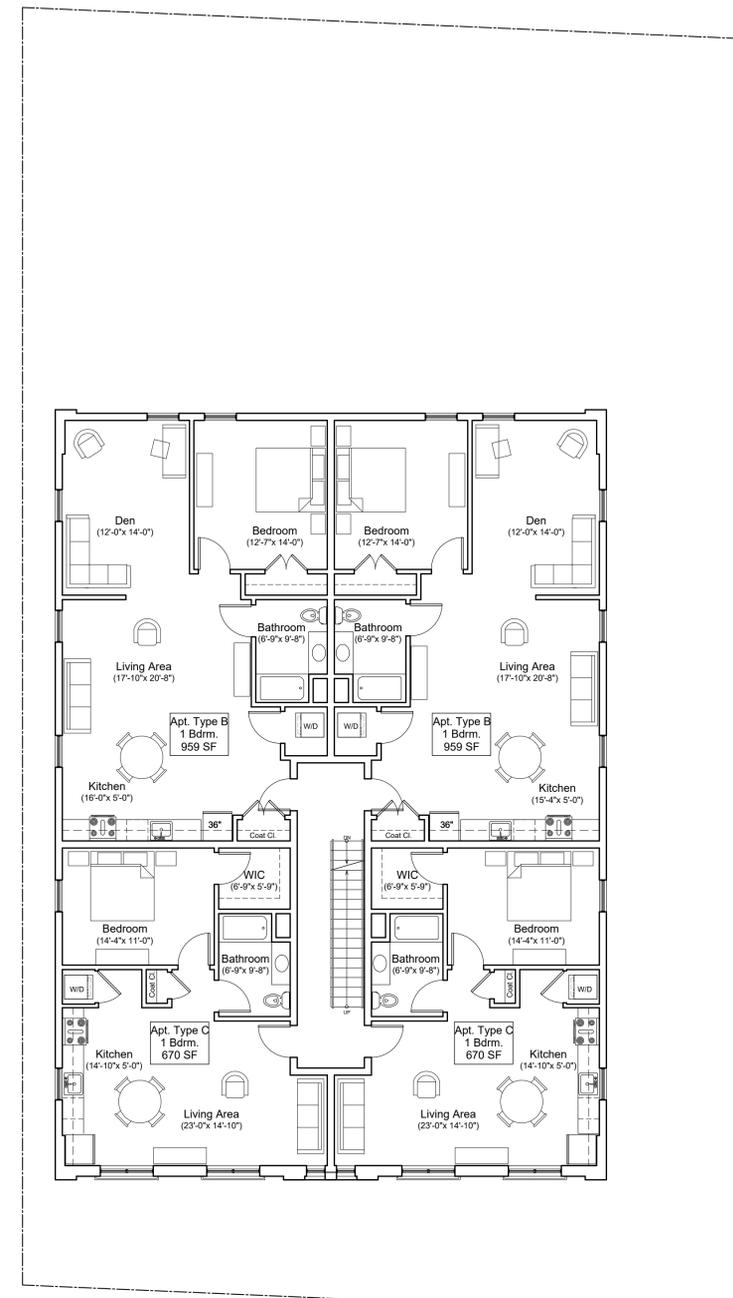


Prepared for: 3X Lawrence LLC

Address: 53 Laurel Avenue
Clifton, New Jersey 07012

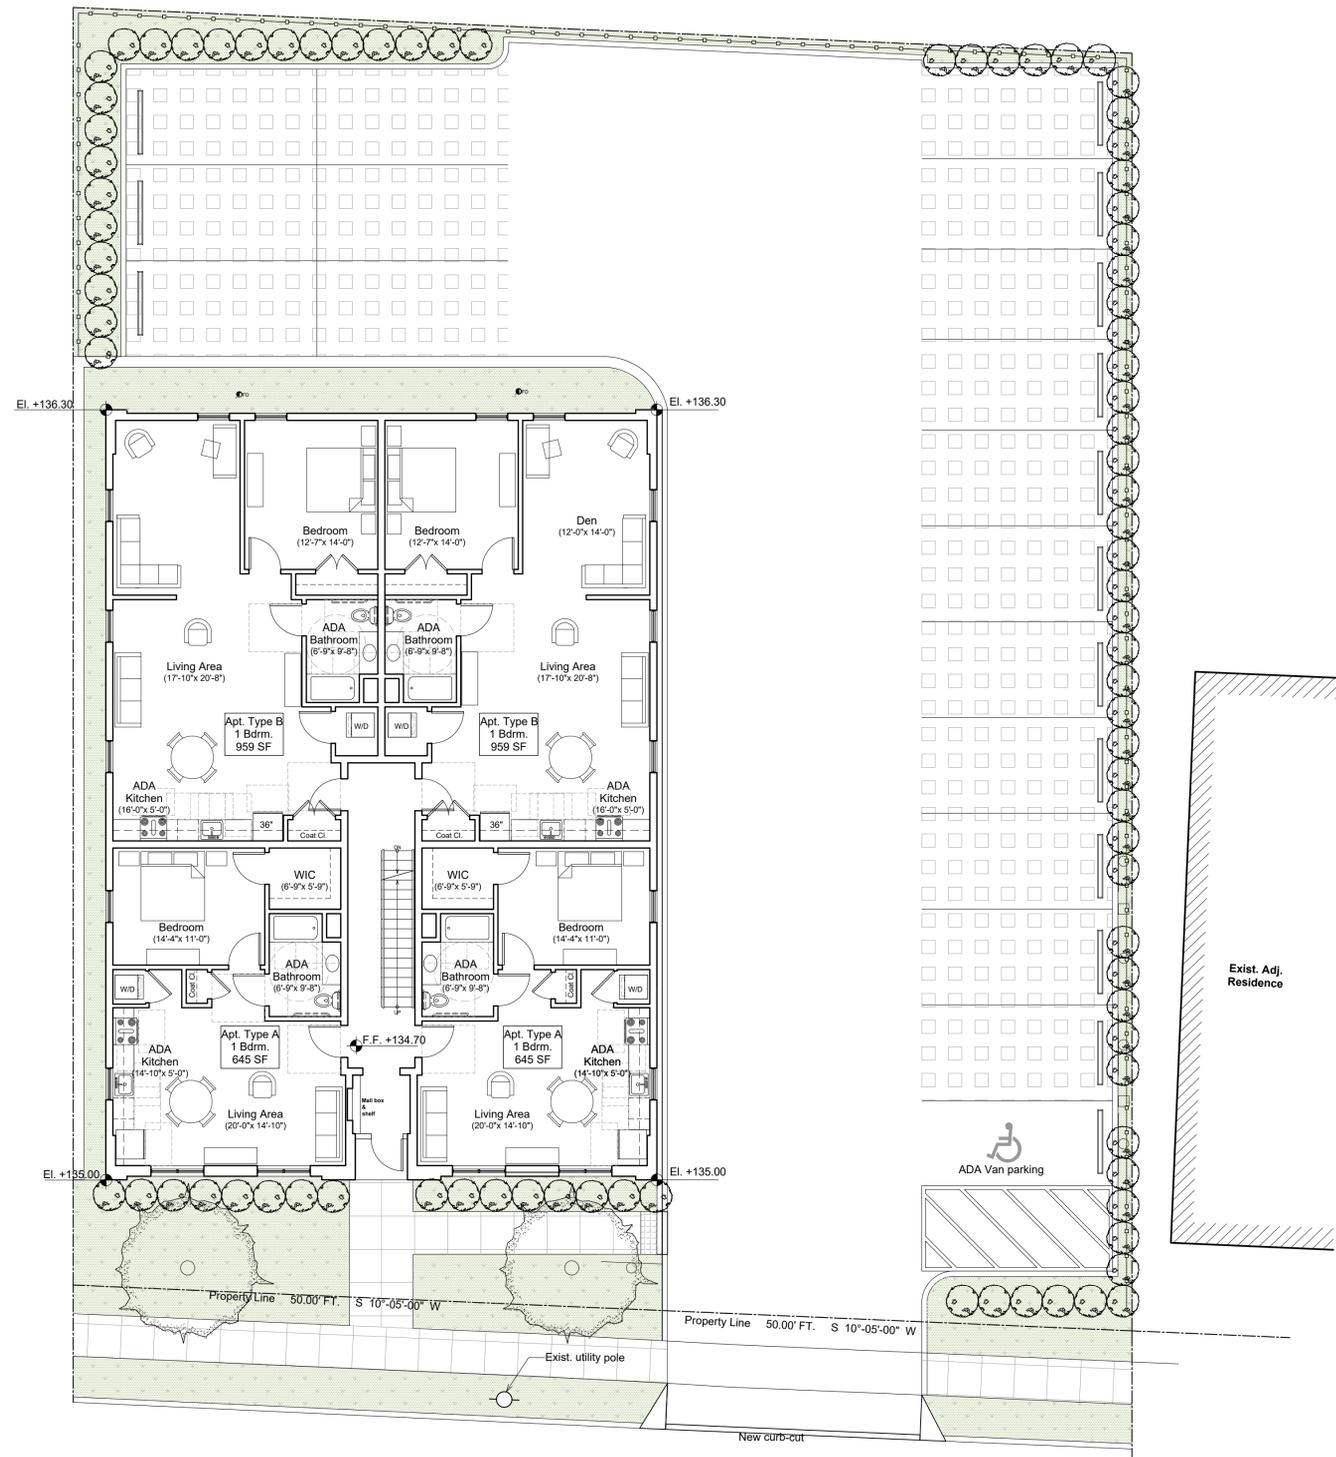

ORESTES VALELLA, AIA PC.
architect

507 43rd Street, Suite 5W-E
Union City, NJ 07087
Ph: (201)223-7890 cell: (201)401-7446

E-mail: OVArchitect@Gmail.com

dwg title

New Building:

25-29 Lawrence Street,
Bloomfield, New Jersey
Block: 94
Lot: 12-14

Floor Plans

date August 23, 2024

scale As noted


dwg. No.

Not valid unless Sealed
N.J. Registration No.
AI 10810


V-1
of
3

Prepared for: 3X Lawrence LLC


Address: 53 Laurel Avenue
Clifton, New Jersey 07012

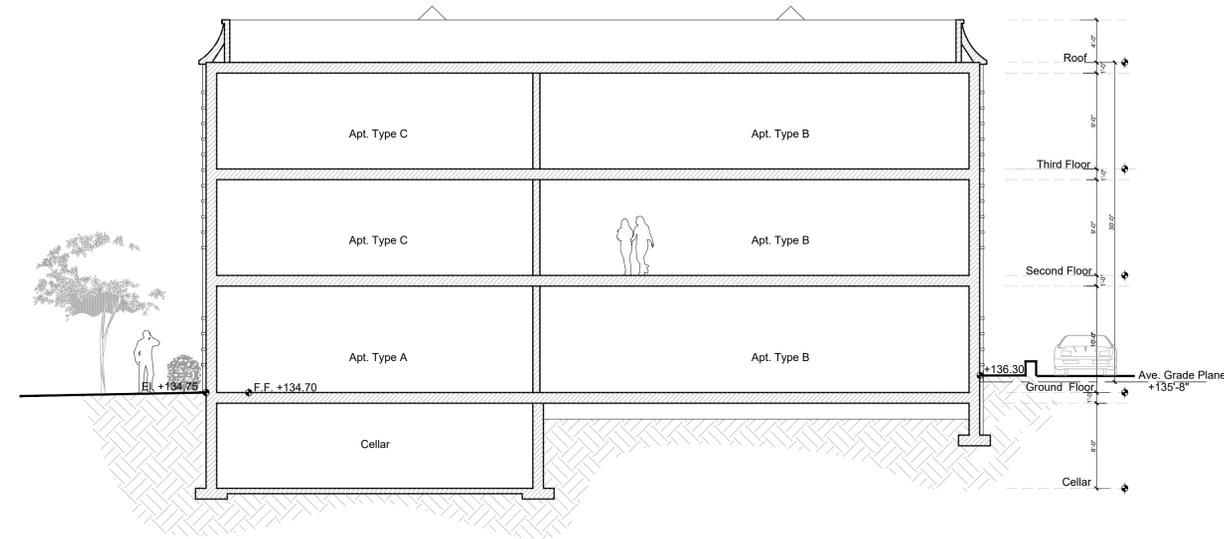


2 Longitudinal Section
scale: 1/8"= 1'-0"

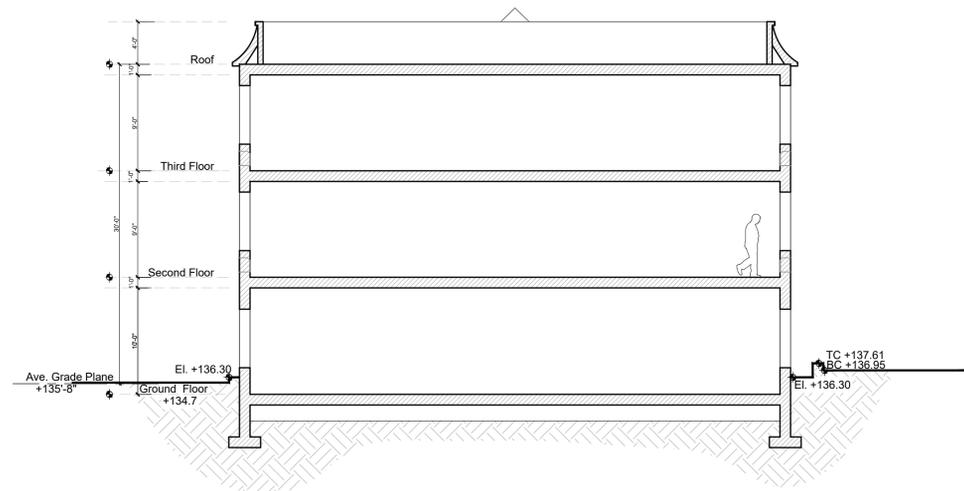

3 Cross Section
scale: 1/8"= 1'-0"

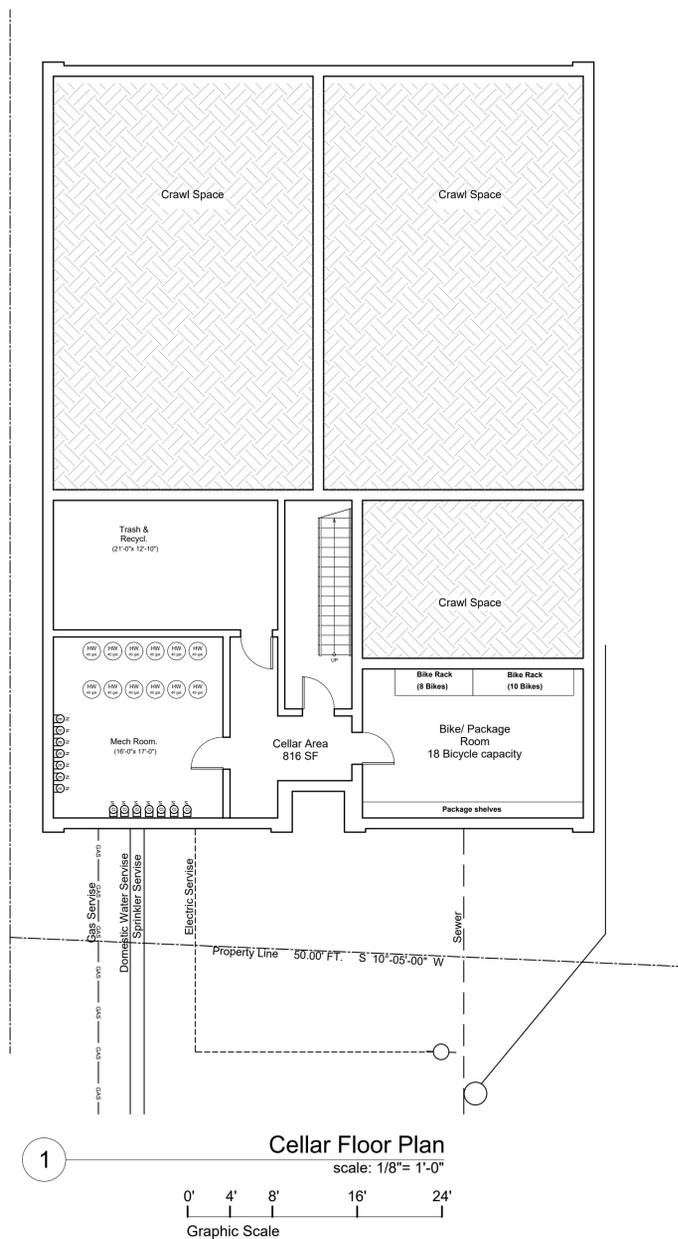

1 Cellar Floor Plan
scale: 1/8"= 1'-0"
Graphic Scale

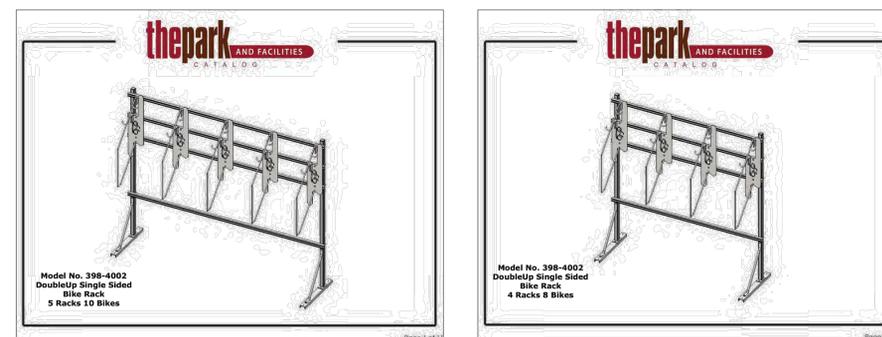

A The Park
DoubleUp Single Sided Bike Rack

ORESTES VALELLA, AIA PC.
architect

507 43rd Street, Suite 5W-E
Union City, NJ 07087
Ph: (201)223-7890 cell: (201)401-7446

E-mail OVArchitect@gmail.com

dwg title

New Building:

25-29 Lawrence Street,
Bloomfield, New Jersey
Block: 94
Lot:12-14

Floor Plan, Elevations & Section

date August 23, 2024

scale As noted

dwg. No.

Not valid unless Sealed
N.J. Registration No.
AI 10810

V-2

3

Prepared for: 3X Lawrence LLC

Address: 53 Laurel Avenue
Clifton, New Jersey 07012




1 Front Elevation
scale: 1/8" = 1'-0"



2 Side Elevation
scale: 1/8" = 1'-0"



3 Rear Elevation
scale: 1/8" = 1'-0"

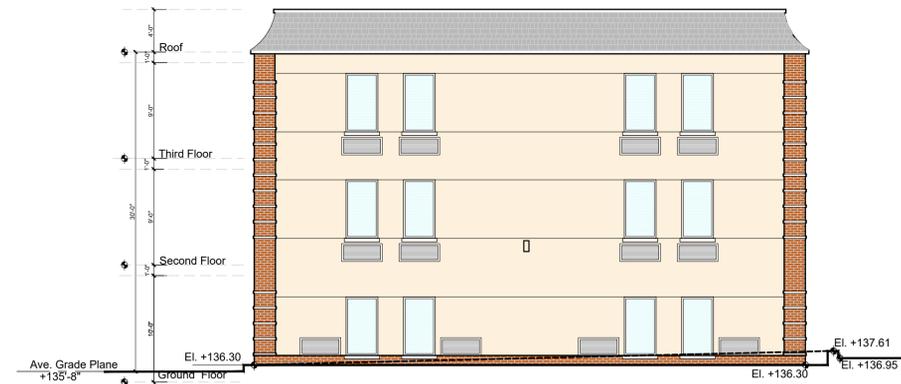

4 Rear Elevation
scale: 1/8" = 1'-0"

ORESTES VALELLA, AIA PC.
architect

507 43rd Street, Suite 5W-E
Union City, NJ 07087
Ph: (201)223-7890 cell: (201)401-7446

E-mail OVArchitect@Gmail.com

dwg title

New Building:


25-29 Lawrence Street,
Bloomfield, New Jersey
Block: 94
Lot:12-14

Floor Plan, Elevations & Section

date August 23, 2024

scale As noted

dwg. No.

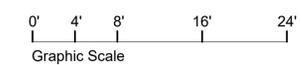

Not valid unless Sealed
N.J. Registration No.
AI 10810

V-3

3