

STUDIO ONE  
ARCHITECTURE LLC


NEW INTERIOR RENOVATIONS FOR:

**DAWN STANISCI**

42 ELIZABETH COURT


BLOCK: LOT:

BLOOMFIELD ESSEX COUNTY, NJ

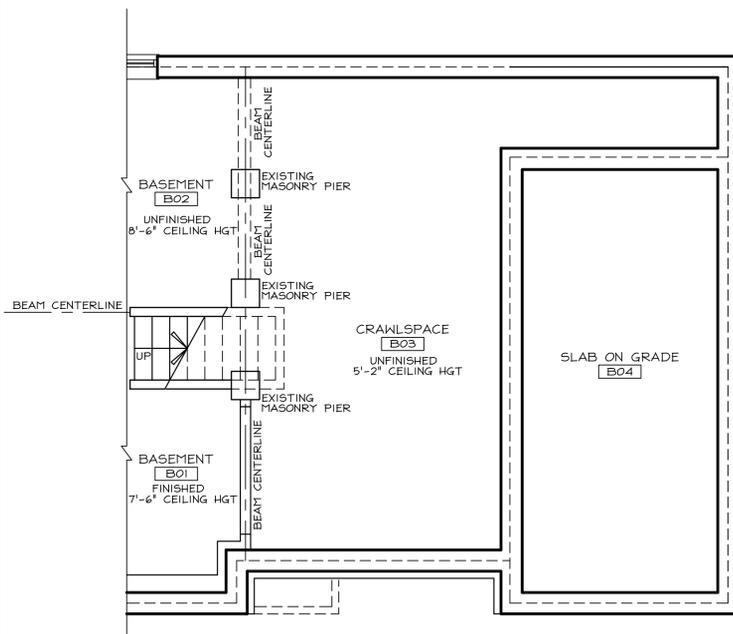

**BASEMENT FLOOR PLAN**

SCALE: 1/4" = 1'-0"

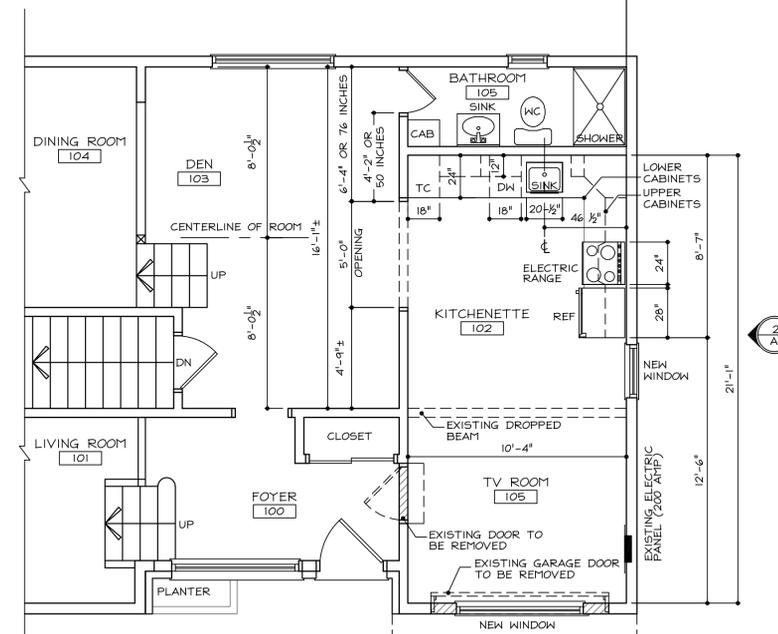


**FIRST FLOOR PLAN**

SCALE: 1/4" = 1'-0"


**MATERIAL INDEX:**

- NEW MASONRY
- NEW CONCRETE
- NEW 2x4 @ 16" O.C. WALL (OR 2x6 @ 16" O.C.)
- EXISTING WALLS TO BE REMOVED

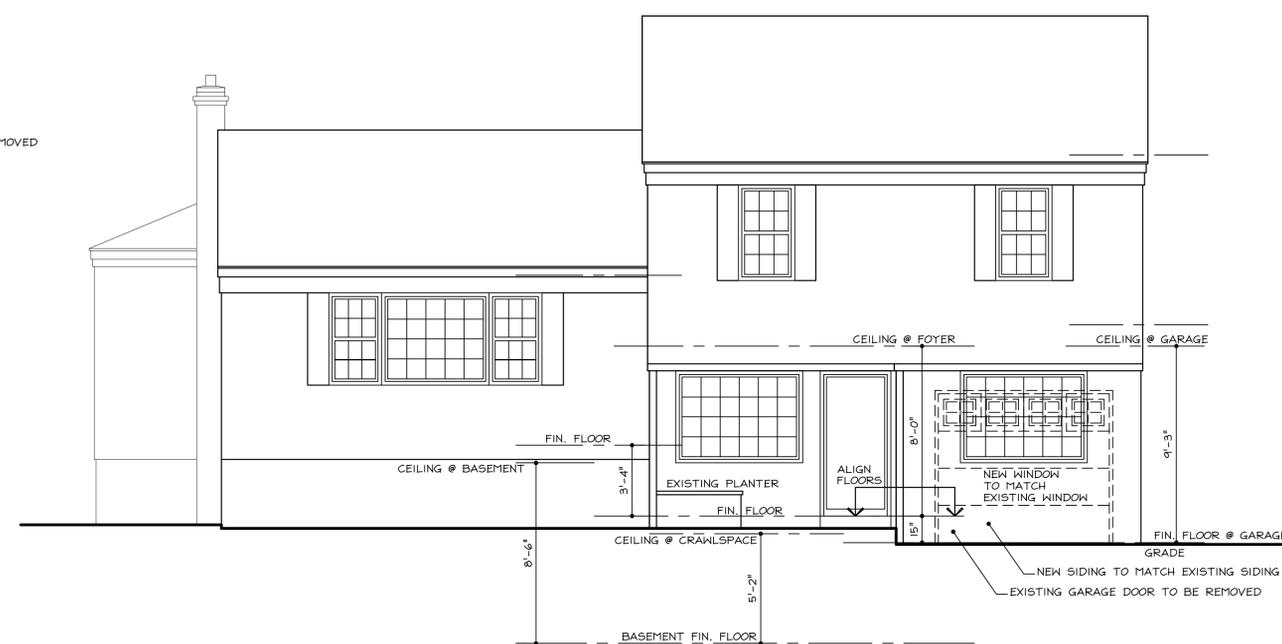

**FRONT ELEVATION 1**

SCALE: 1/4" = 1'-0"

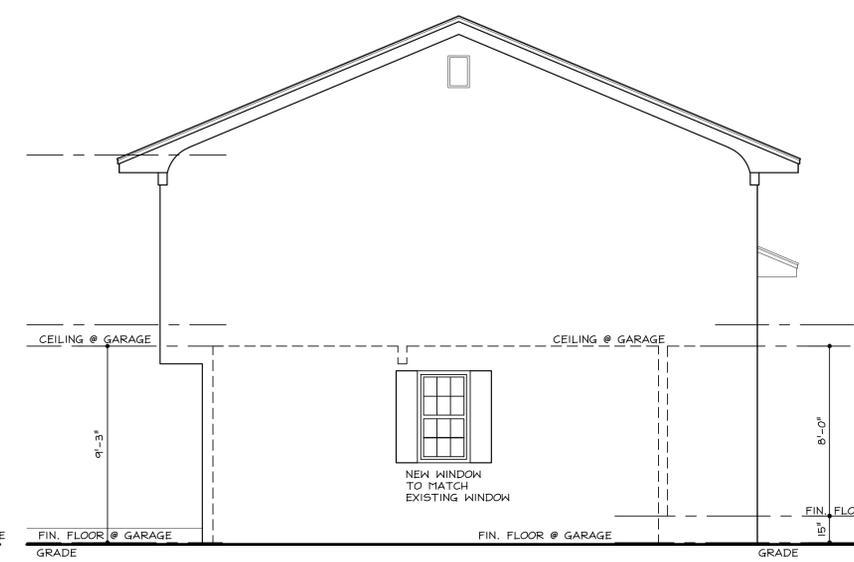

**SIDE ELEVATION 2**

SCALE: 1/4" = 1'-0"

ISSUED NO.	DATE	DESCRIPTION	BY

**BRUCE A. BRATTSTROM A.I.A.**  
**ARCHITECT**  
 89 Main Street, Newton, New Jersey, 07868  
 Tel: 973-383-9317  
 NJ LIC. NO. AI 14277

PROJECT  
**STANISCI RESIDENCE**

DATE	XX/XX/2025	DRAWN BY	O.S.
SCALE		CHECKED BY	
PROJECT NO.	STAN 24	SHEET	OF
		DRAWING NO.	

ARCHITECT  
**A1**

**REVIEW SET**  
 04/16/2025  
 04/11/2025  
 02/22/2025

Bruce A. Brattstrom A.I.A.  
 All rights reserved. The copying or reuse of this document or any portion thereof which refers to details, when  
 used for purposes not intended by the creator, is prohibited. Any reproduction of this document without the  
 express written consent of Bruce A. Brattstrom A.I.A. is prohibited. This drawing is the property of the firm and  
 shall not be used for any other project without the express written consent of the firm. All other projects  
 without the written consent of Bruce A. Brattstrom A.I.A. are prohibited.