
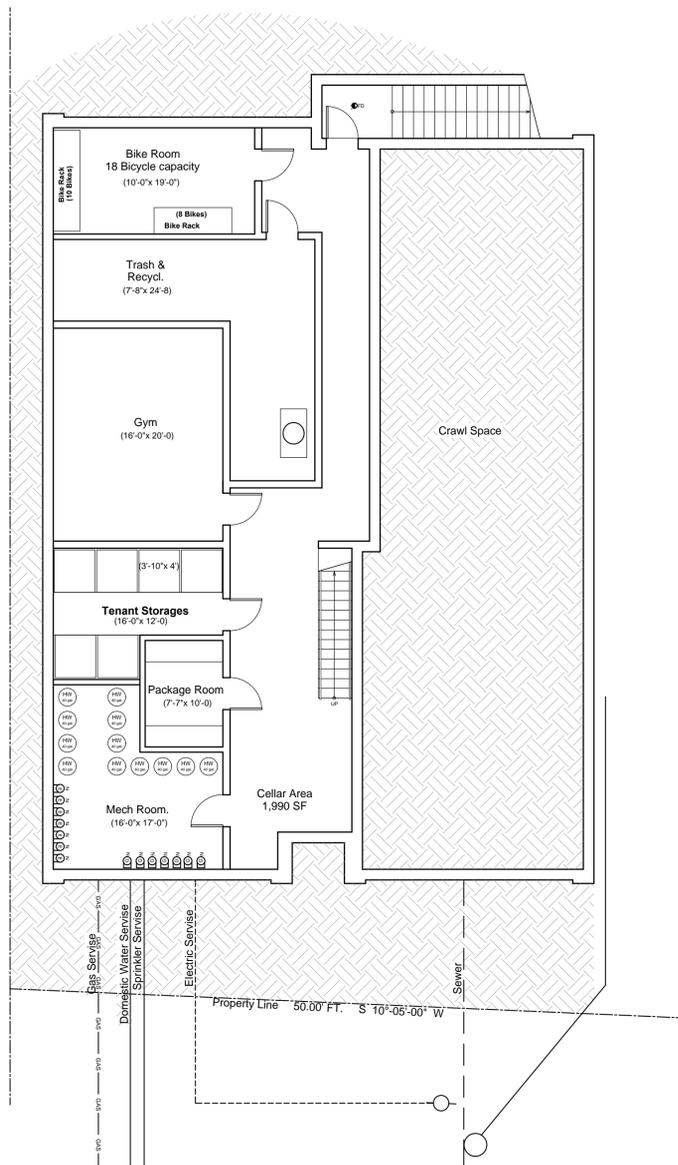



These plans are an instrument of service and are the property of the Architect. The Plans may not be used for any other project, nor by another Architect for the continuation of the project, nor sold without the Architect's written Authorization.

Prepared for: 3X Lawrence LLC


Address: 53 Laurel Avenue
Clifton, New Jersey 07012

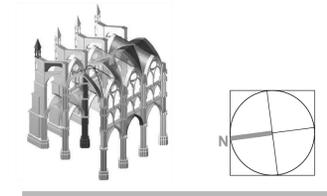


1 Cellar Floor Plan
scale: 1/8" = 1'-0"
Graphic Scale

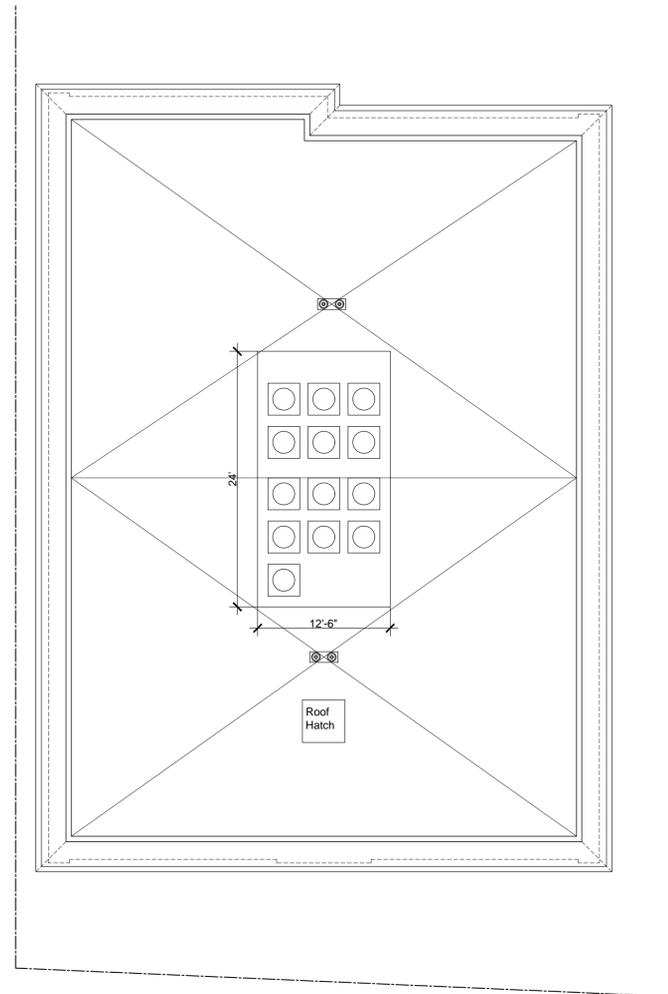


2 Roof Plan
scale: 1/8" = 1'-0"
Graphic Scale

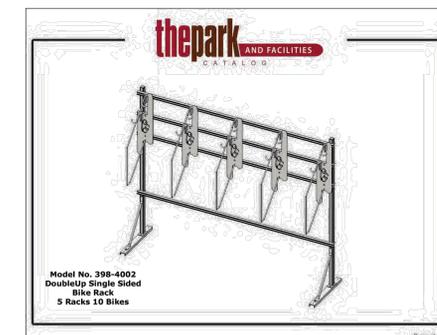


A

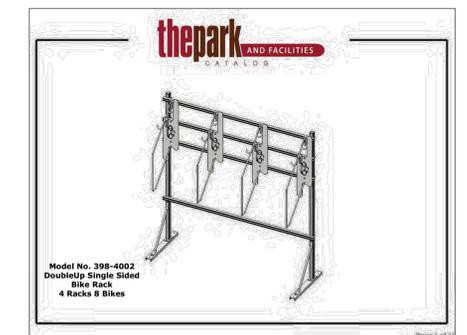

The Park
DoubleUp Single Sided Bike Rack

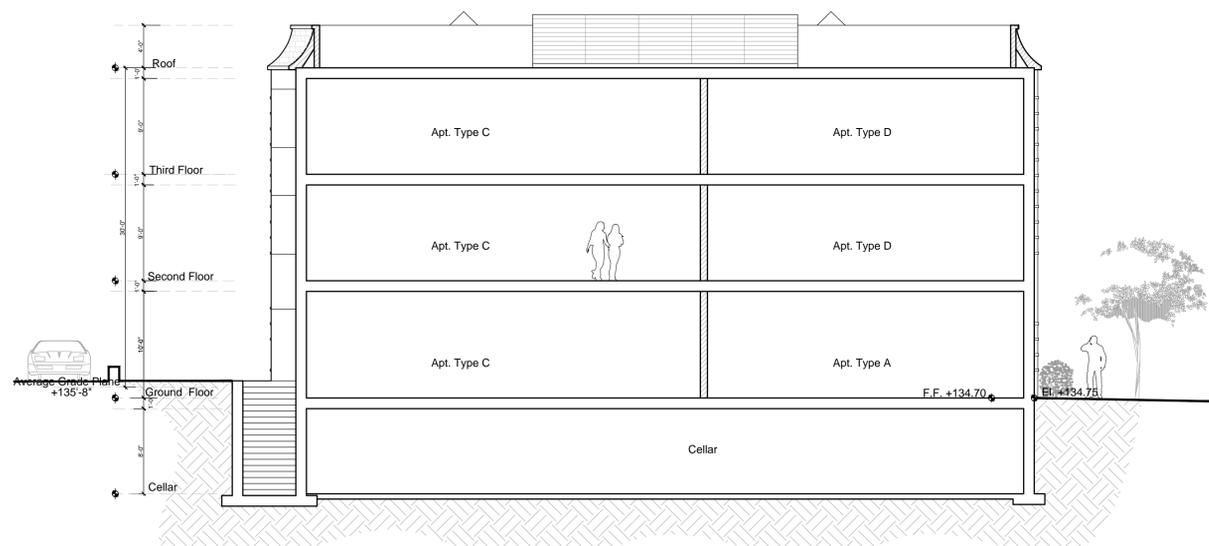

3 Longitudinal Section
scale: 1/8" = 1'-0"

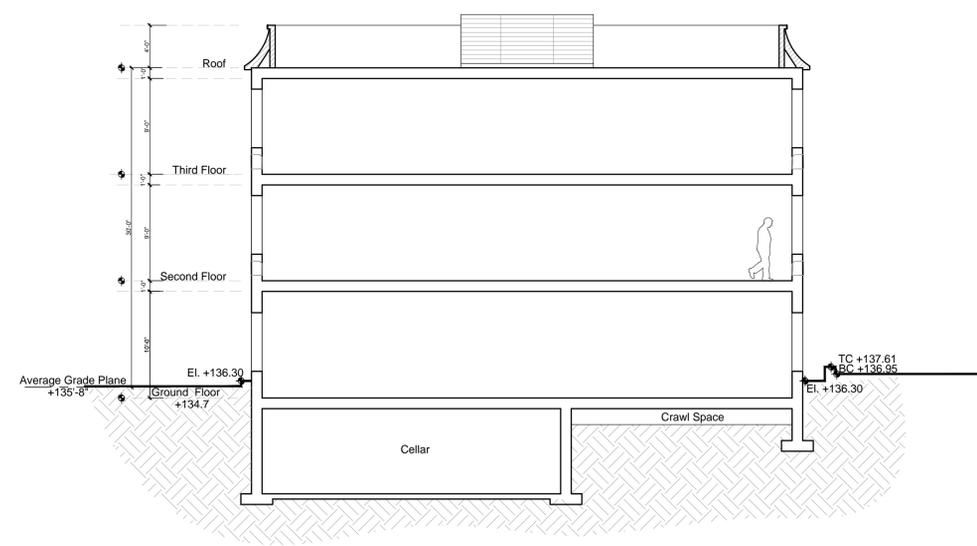

4 Cross Section
scale: 1/8" = 1'-0"

ORESTES VALELLA, AIA PC.
architect

507 43rd Street, Suite 5W-E
Union City, NJ 07087
Ph: (201)223-7890 cell: (201)401-7446


E-mail OVArchitect@Gmail.com

dwg title
New Building:
25-29 Lawrence Street,
Bloomfield, New Jersey
Block: 94
Lot: 12-14

Floor Plan, Elevations & Section
date August 23, 2024

scale As noted
dwg. No.

Not valid unless Sealed
N.J. Registration No.
AI 10810

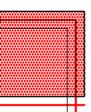


Prepared for: 3X Lawrence LLC

Address: 53 Laurel Avenue
Clifton, New Jersey 07012




1 Front Elevation
scale: 1/8" = 1'-0"

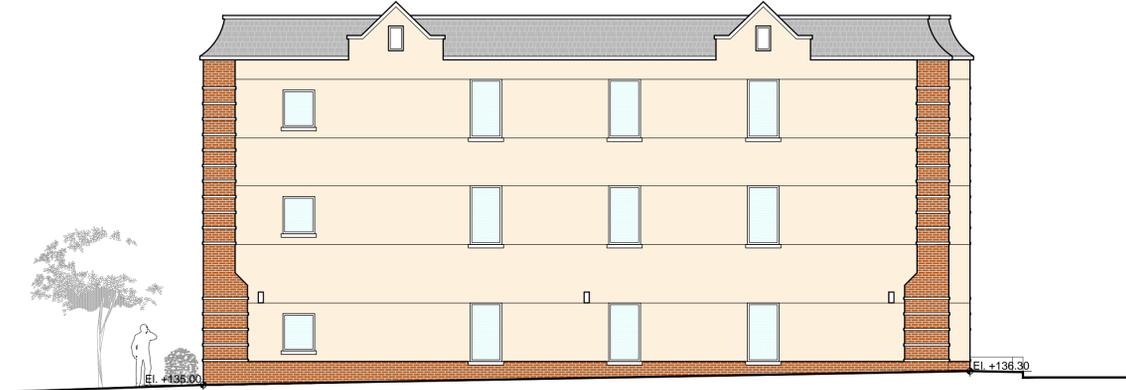

2 Side Elevation
scale: 1/8" = 1'-0"



3 Rear Elevation
scale: 1/8" = 1'-0"

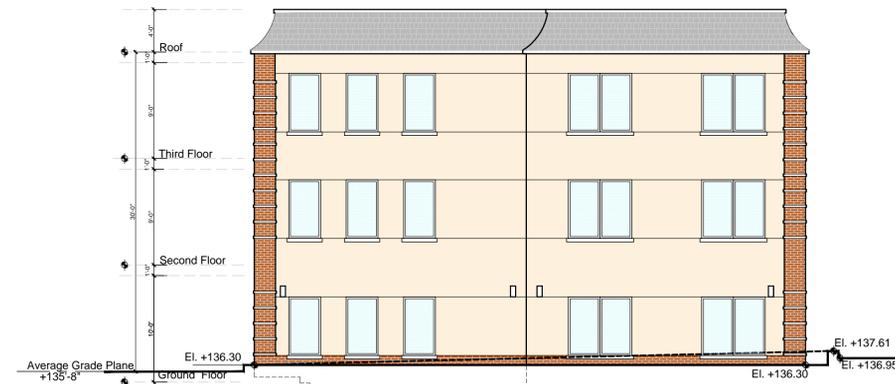

4 Rear Elevation
scale: 1/8" = 1'-0"

ORESTES VALELLA, AIA PC.
architect

507 43rd Street, Suite 5W-E
Union City, NJ 07087
Ph: (201)223-7890 cell: (201)401-7446

E-mail OVArchitect@Gmail.com

dwg title

New Building:

25-29 Lawrence Street,
Bloomfield, New Jersey
Block: 94
Lot:12-14

Floor Plan, Elevations & Section

date August 23, 2024


scale As noted

dwg. No.

V-3

Not valid unless Sealed
N.J. Registration No.
AI 10810

4

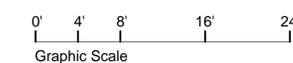

Prepared for: 3X Lawrence LLC


Address: 53 Laurel Avenue
Clifton, New Jersey 07012



ORESTES VALELLA, AIA PC.
architect

507 43rd Street, Suite 5W-E
Union City, NJ 07087
Ph: (201)223-7890 cell: (201)401-7446

E-mail OVArchitect@Gmail.com

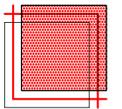

dwg title

New Building:

25-29 Lawrence Street,
Bloomfield, New Jersey
Block: 94
Lot:12-14

Front Elevation in Context

date August 23, 2024

scale

dwg. No.

Not valid unless Sealed
N.J. Registration No.
AI 10810

V-4

of

4