


-  GLASSBREAK DETECTOR.
-  360 MOTION DETECTOR.
-  MOTION DETECTOR.
-  SECURITY DOOR CONTACTS.
-  SECURITY KEYPAD.
-  SECURITY CONTROL PANEL.
-  SIREN / STROBE.
-  SILENT HOLD UP BUTTON ALARM.
-  AUDIBLE PANIC BUTTON ALARM.
-  INDOOR CAMERA.
-  WEATHERPROOF CAMERA.
-  FISHEYE CAMERA.
-  NETWORK VIDEO RECORDER/SERVER.
-  EQUIPMENT RACK.
-  ACCESS CARD READER.
-  WEATHERPROOF ACCESS CARD READER.
-  DOOR STATUS SWITCH.
-  REQUEST TO EXIT.
-  ACCESS CONTROL PANEL.
-  DOOR RELEASE BUTTON.
-  FIRE RATED PLYWOOD BACKBOARD.

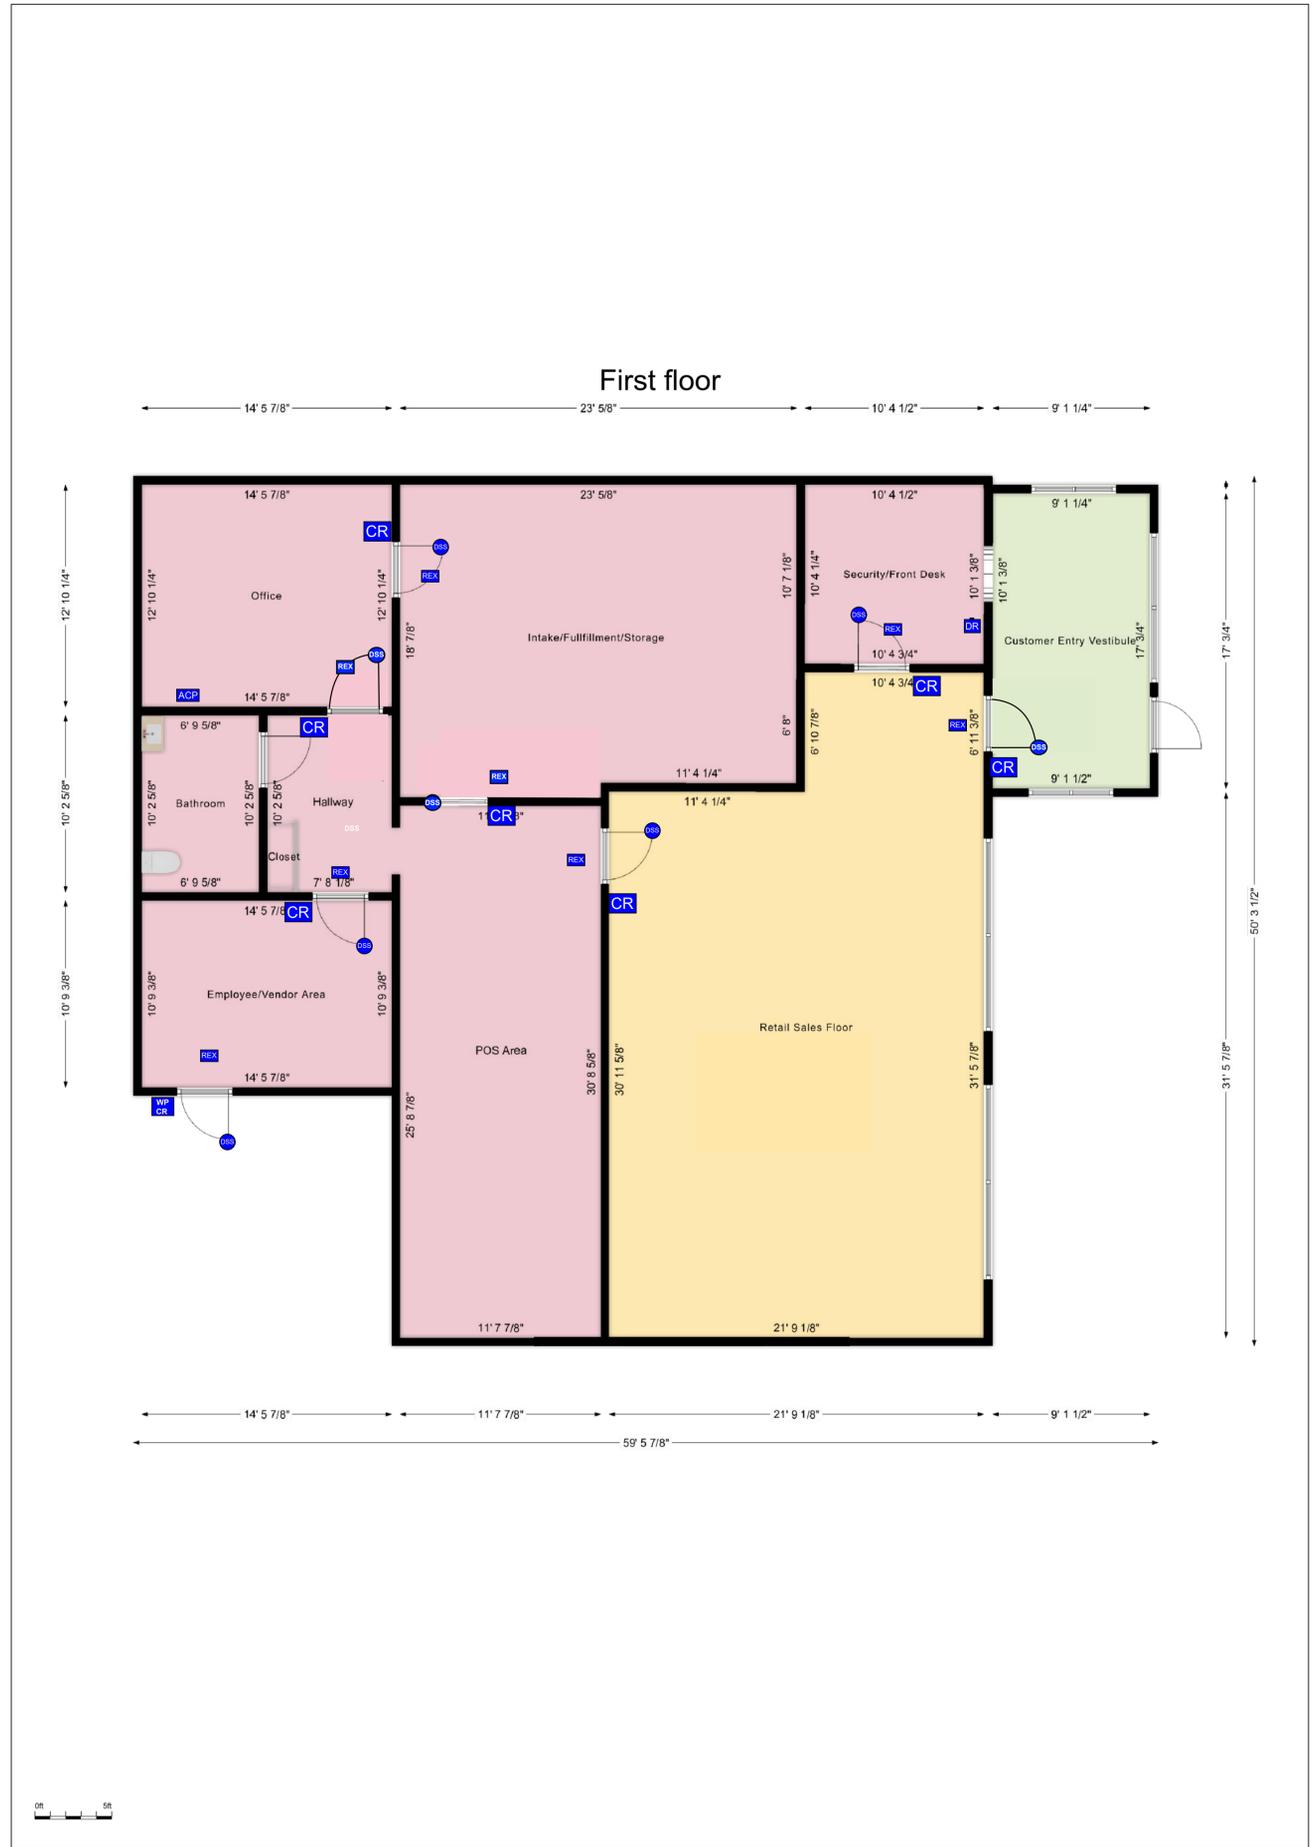

SECURITY CONSULTANT
 SAPPHERE RISK ADVISORY GROUP
 14140 MIDWAY RD., SUITE 207
 DALLAS, TX 75244
 CONTACT HALEY GLOVER
 TEL 214-455-8080
 EMAIL HGLOVER@SAPPHERISK.COM

PROJECT:
 RC GROUP BLOOM
 324 BROAD ST
 BLOOMFIELD, NJ

OWNER:

 CONTACT
 TEL
 EMAIL

ARCHITECT:

 CONTACT
 TEL
 EMAIL

MEP ENGINEER:

 CONTACT
 TEL
 EMAIL

GENERAL CONTRACTOR:

 CONTACT
 TEL
 EMAIL

ISSUED/REVISED

No.	Date	Description
1.	11/13/2024	REV. 1
2.	*****	REV. 2
3.	*****	REV. 3
4.	*****	REV. 4
5.	*****	REV. 5

DATE: 09/18/2024
PHASE:
TITLE:
 ACCESS CONTROL SYSTEM

DRAWING No.