



FLOOR PLAN COMPARISON



PROGRAM TYPE



CIRCULATION



COMMUNITY SPACE



EDUCATION





SACRED SPACE



STAFF



STORAGE / UTILITIES

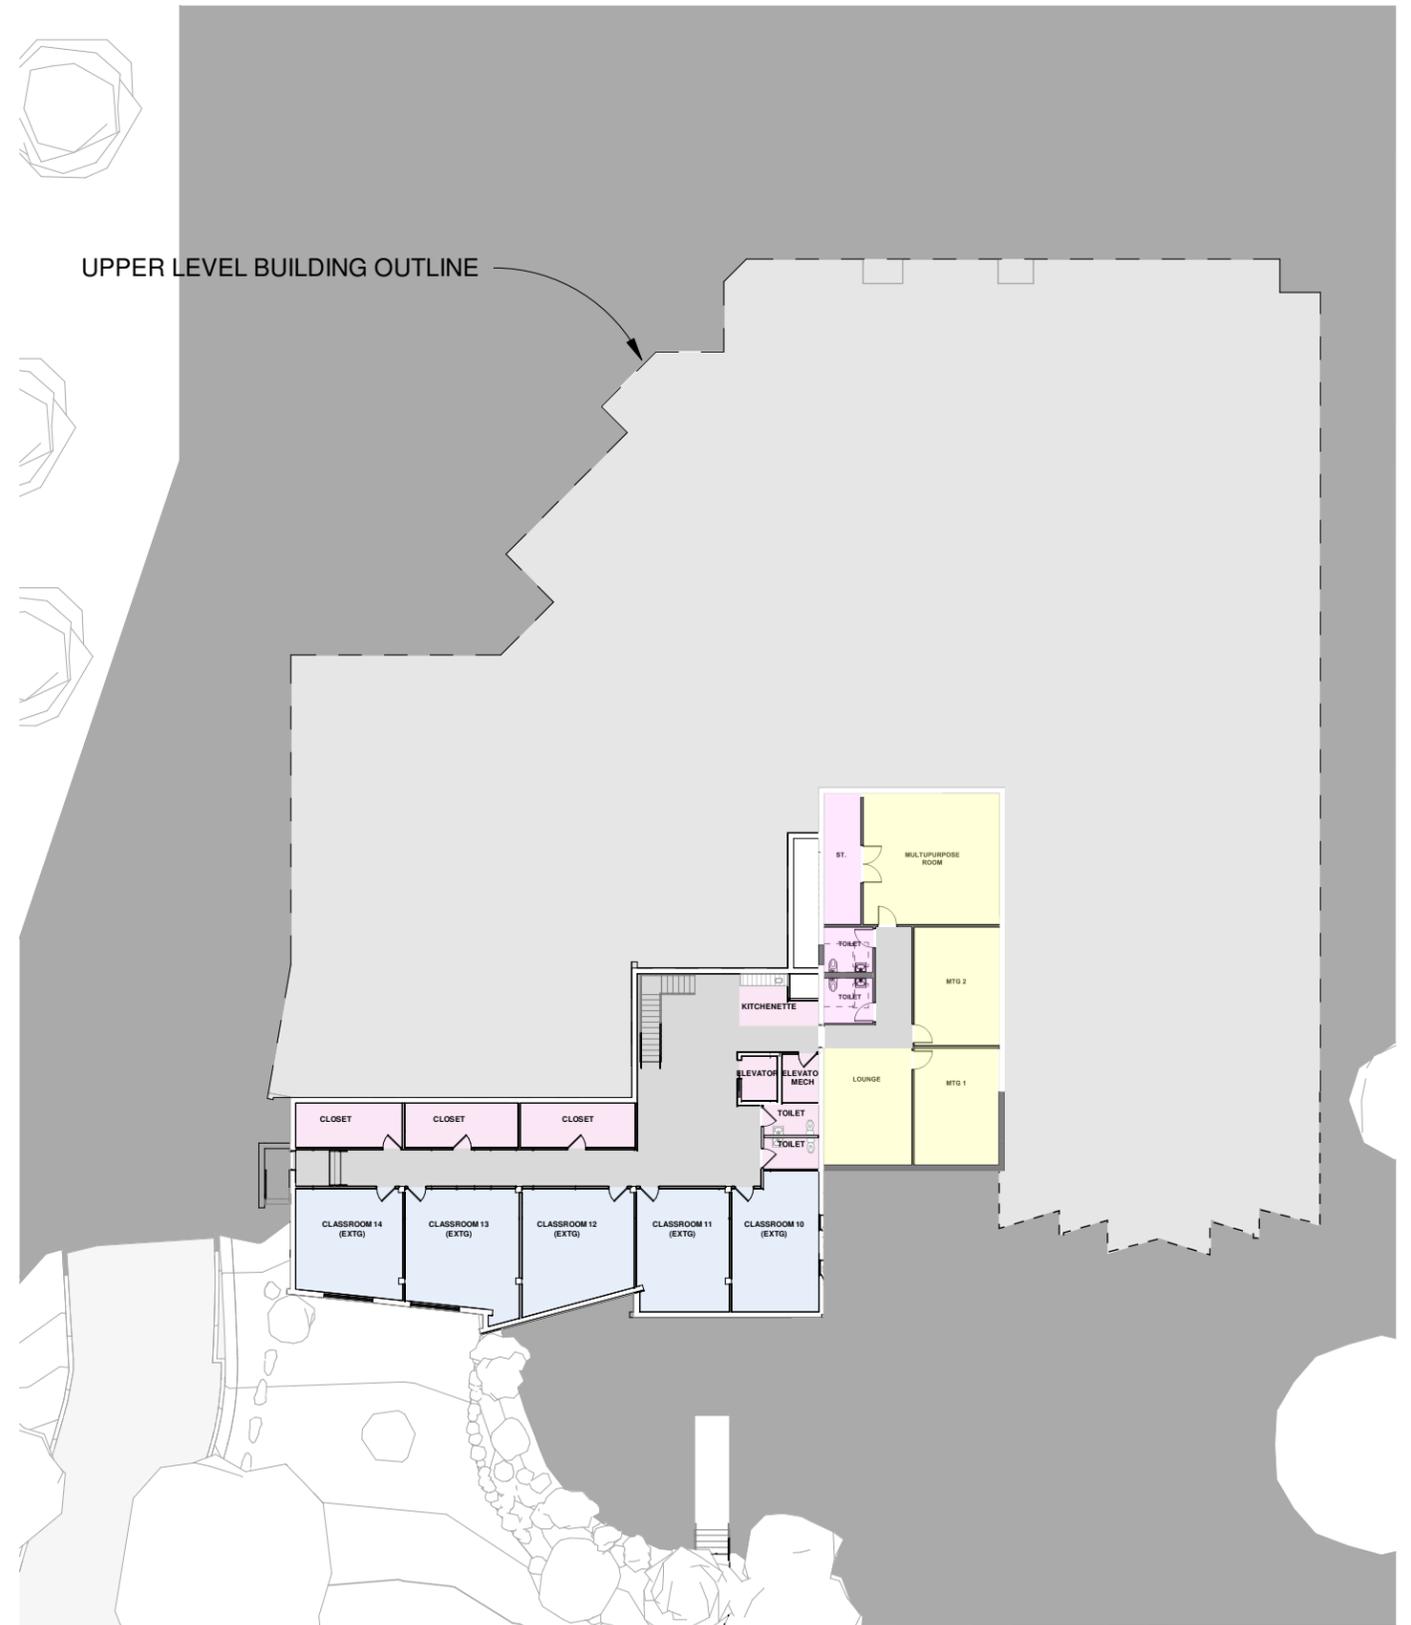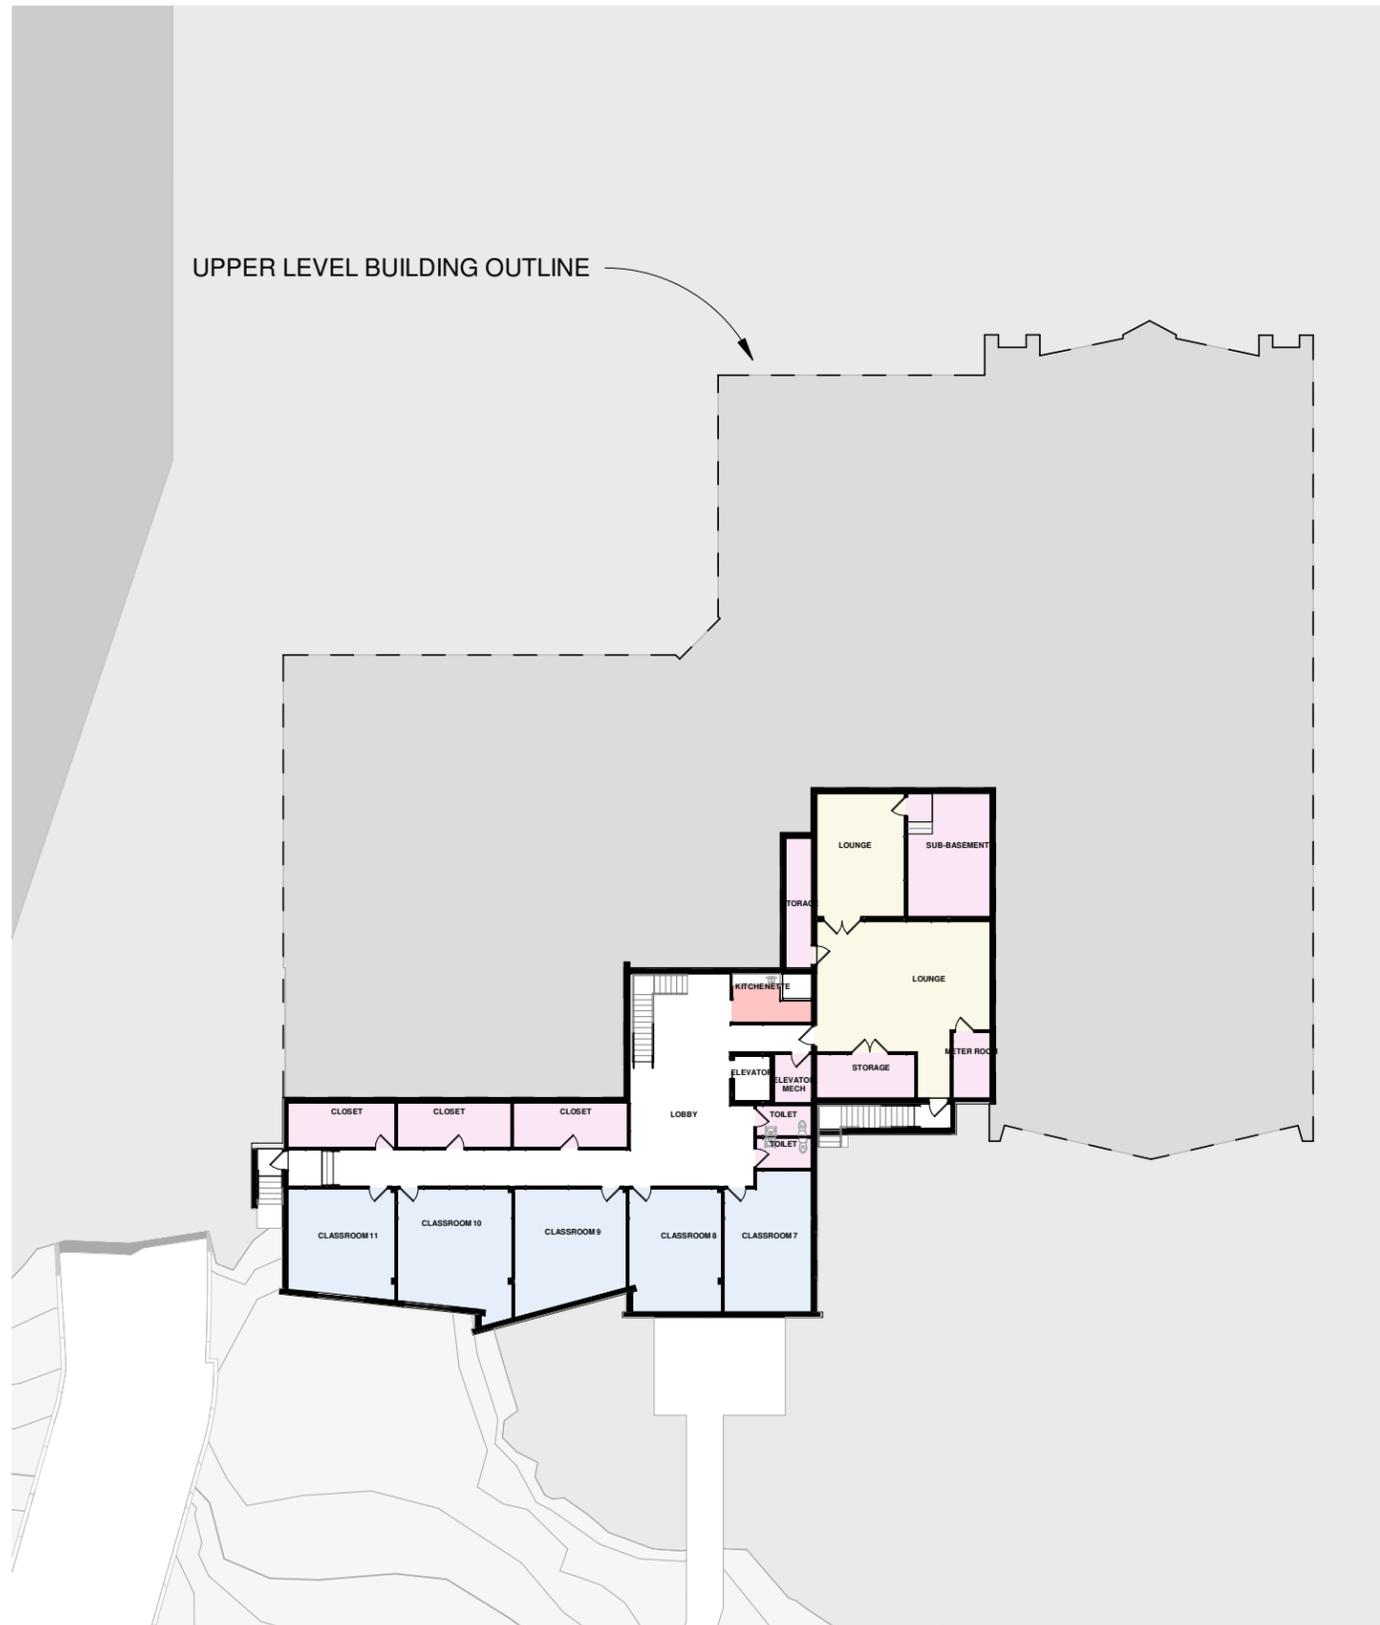

LOWER LEVEL

LOWER LEVEL EXISTING
1" = 30'-0" **2**


LOWER LEVEL PROPOSED
1" = 30'-0" **1**

PROGRAM TYPE

- CIRCULATION
- EDUCATION

- STAFF
- STORAGE / UTILITIES



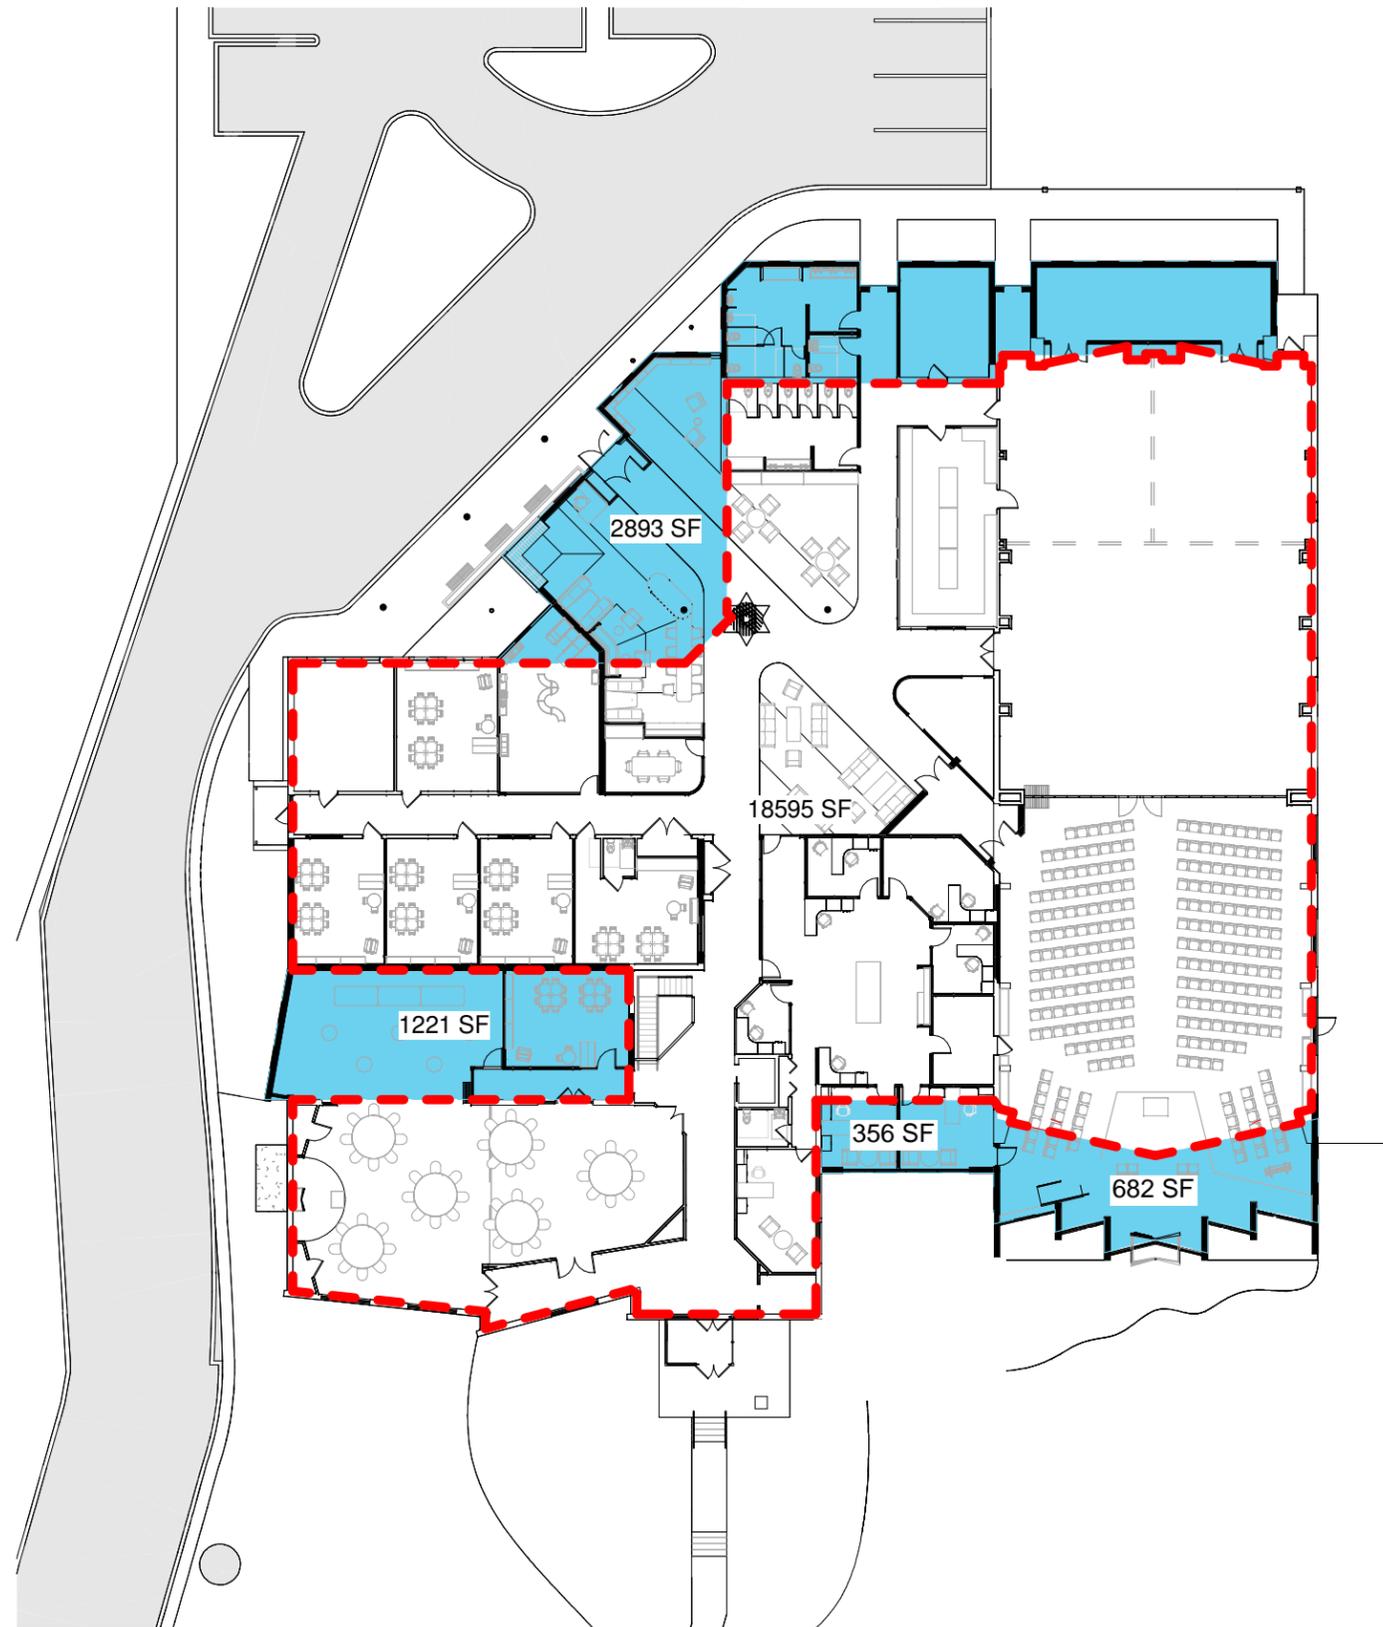

EXTG OVERLAY



LOWER LEVEL

1" = 30'-0"

2

UPPER LEVEL

1" = 30'-0"

1

--- EXTG BLDG OUTLINE

■ PROPOSED ADDITION

Temple Ner Tamid
08/08/24
SD103.3.1



BEFORE - VIEW FROM BROAD STREET



AFTER - VIEW FROM BROAD STREET





BEFORE - SANCTUARY VIEW FROM BROAD STREET



AFTER - SANCTUARY VIEW FROM BROAD STREET



BEFORE - ENTRANCE FROM REAR PARKING LOT



AFTER - ENTRANCE FROM REAR PARKING LOT

