


**MAP OF PROPERTY
SITUATED IN
TOWNSHIP OF BLOOMFIELD, ESSEX COUNTY, N.J.**

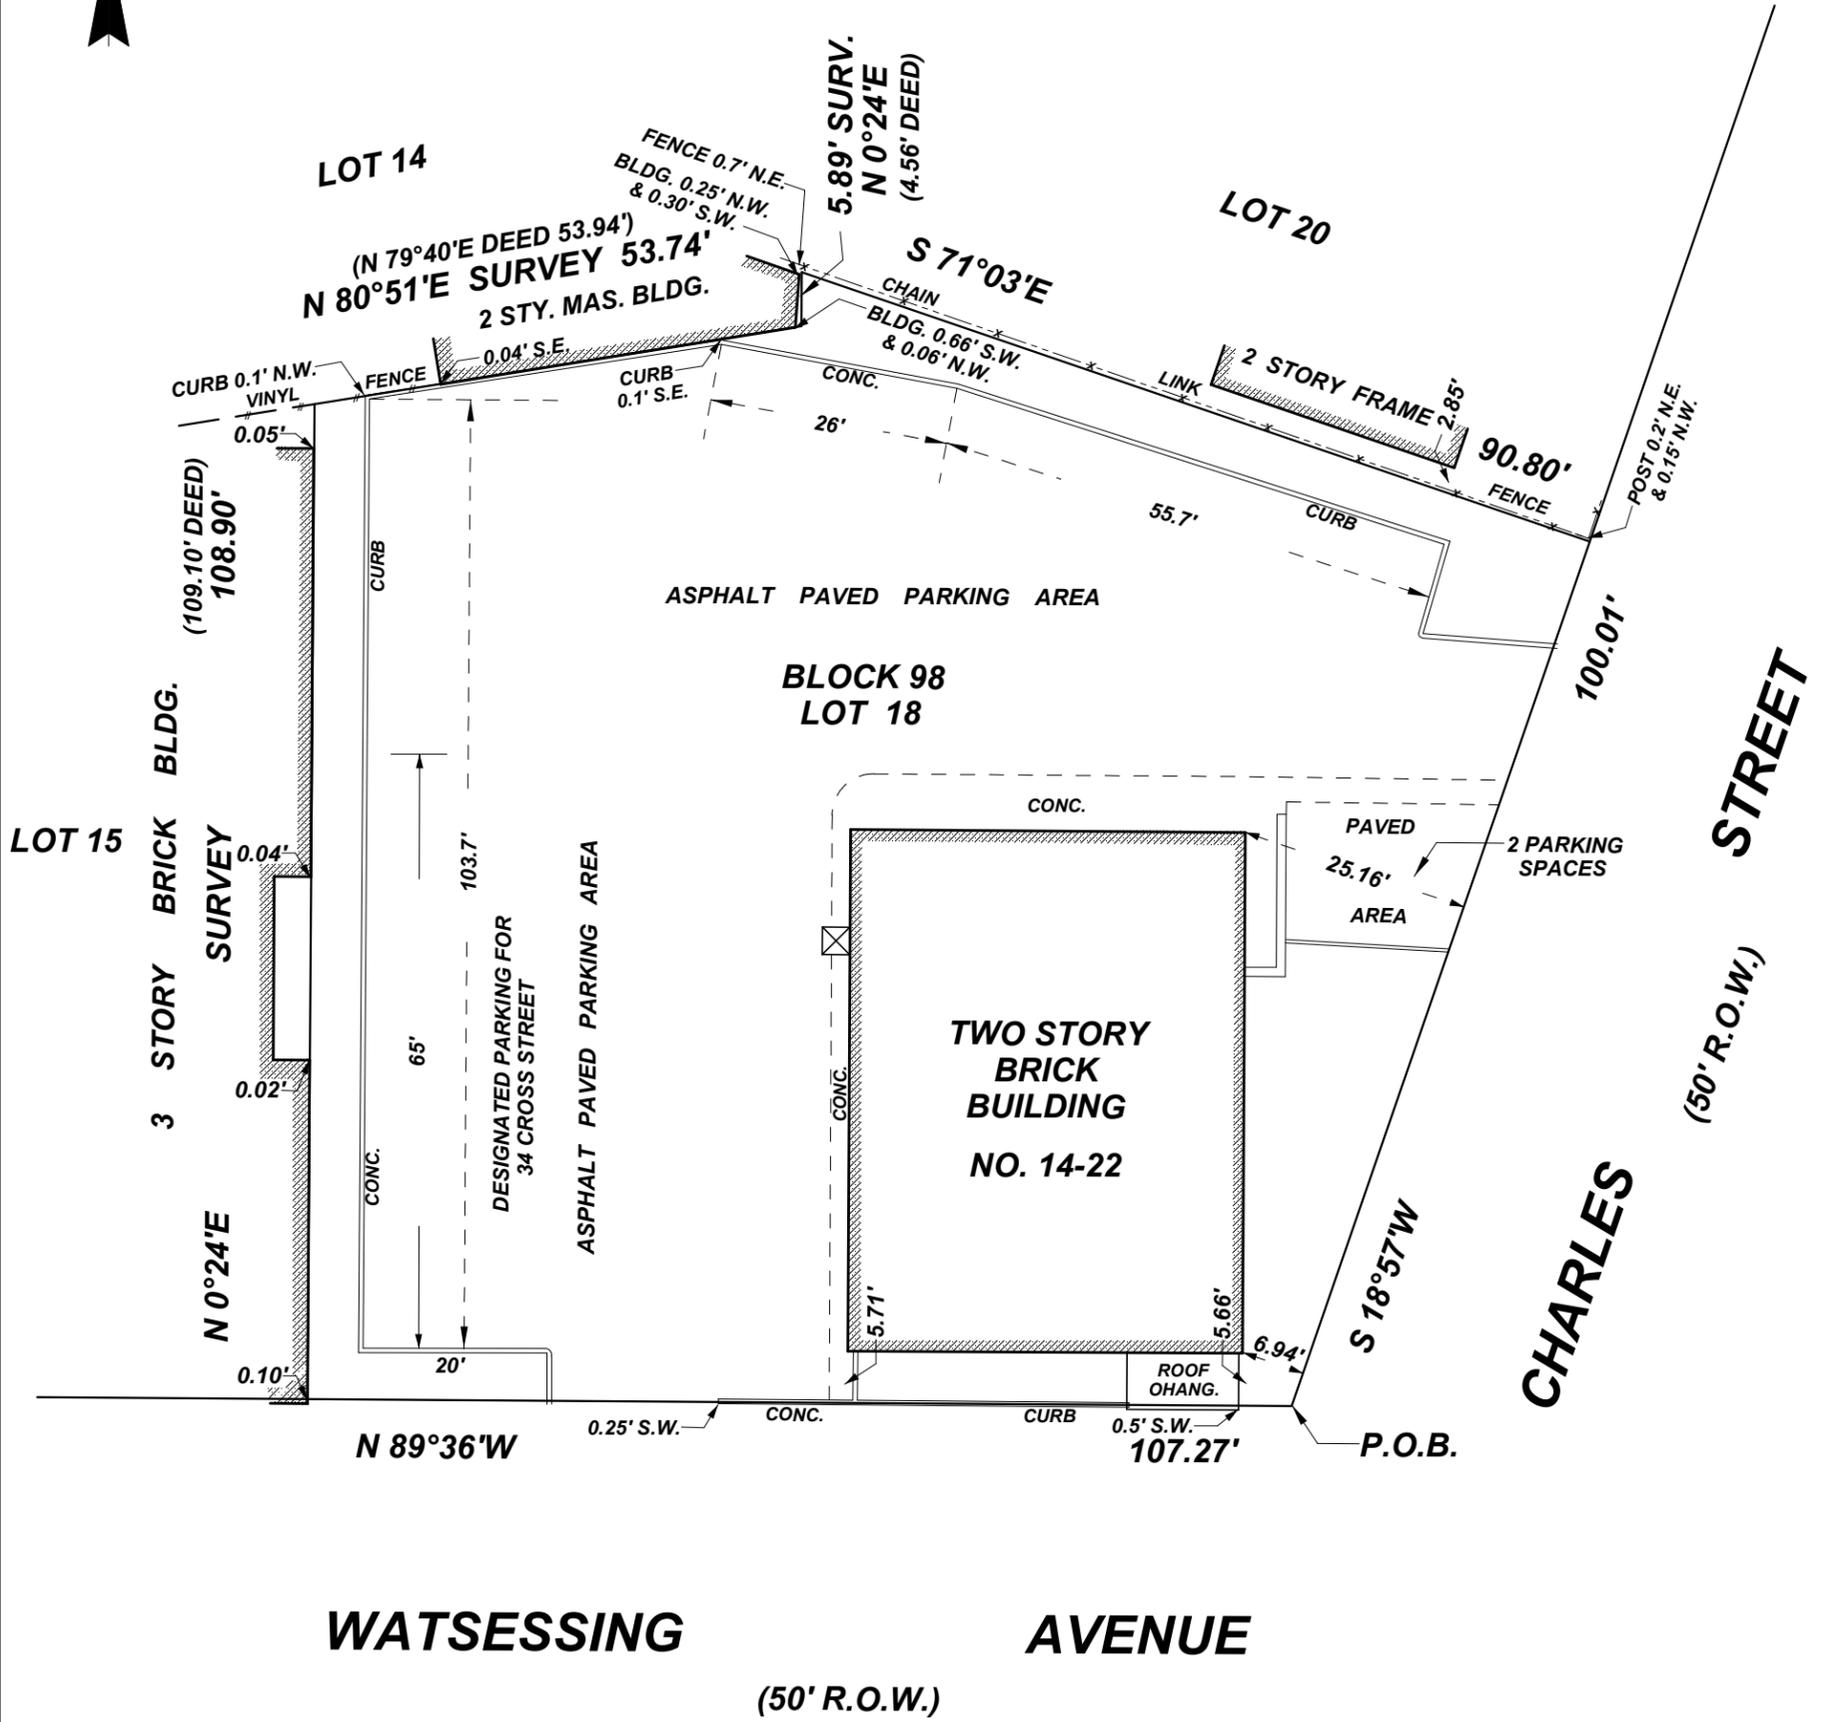

SCALE: 1"=20'
BEARINGS BASED ON RECORDS



A WRITTEN "WAIVER AND DIRECTION NOT TO SET CORNER MARKERS" HAS BEEN OBTAINED FROM THE ULTIMATE USER PURSUANT TO P.L. 2003 c.14 (N.J.S.A. 45:8-36.3) AND N.J.A.C. 13:40-5.1(d)

CERTIFICATE OF AUTHORIZATION NO. 24GA28046000

| | |
|---------------------|--|
| SCALE: 1"=20' | THIS SURVEY PREPARED ONLY FOR: 42 PARK REALTY LLC, ALAN G. TREMBULAK, ESQ. |
| DATE: NOV. 26, 2024 | |
| DRAWN: G.M. | |
| CHECKED: R.J.H. | |
| TAX MAP: 98-18 | |
| SURVEY: 24-30962 | |

RICHARD J. HINGOS, INC.
PROFESSIONAL LAND SURVEYORS
539 VALLEY ROAD P.O. BOX 43752
UPPER MONTCLAIR, N.J. 07043
TELEPHONE: (973) 783-1114
EMAIL: RJHINGOS@COMCAST.NET

GARY S. MOLDOVANY
PROFESSIONAL LAND SURVEYOR N.J. LIC. NO. 35863

RICHARD J. HINGOS, JR.
PROFESSIONAL LAND SURVEYOR N.J. LIC. NO. 43231