



LEGEND:

- AI : AREA INACCESSIBLE
- BLDG: BUILDING
- BLRD: BOLLARD
- (C) : CAPPED MARKER
- CLF : CHAIN LINK FENCE
- CNC : CONCRETE
- C/O : CLEAN-OUT
- DWG : DWELLING
- (D) : DEED DIMENSION
- DC : DEPRESSED CURB
- GUY : GUY WIRE
- HTCH: CELLAR HATCH
- HYD : HYDRANT
- IRS/F: IRON ROD SET/FOUND
- IPF : IRON PIPE FOUND
- LP : LIGHT POLE
- (M) : MEASURED DIMENSION
- MW : MONITORING WELL
- MON : MONUMENT
- MNS/F: MAG-NAIL SET/FOUND
- MTF : METAL/IRON FENCE
- OHW : OVERHEAD WIRES
- OIL : OIL FILLER
- POB : POINT OF BEGINNING
- S/TS: STAKE & TACK SET
- SM : SURVEY MARKER
- TRAN: TRANSFORMER UTILITY
- UP : UTILITY POLE
- VYF : VINYL FENCE
- XCS/F: CROSS CUT SET/FOUND
- (W) : WASHER MARKER
- WDF : WOOD FENCE

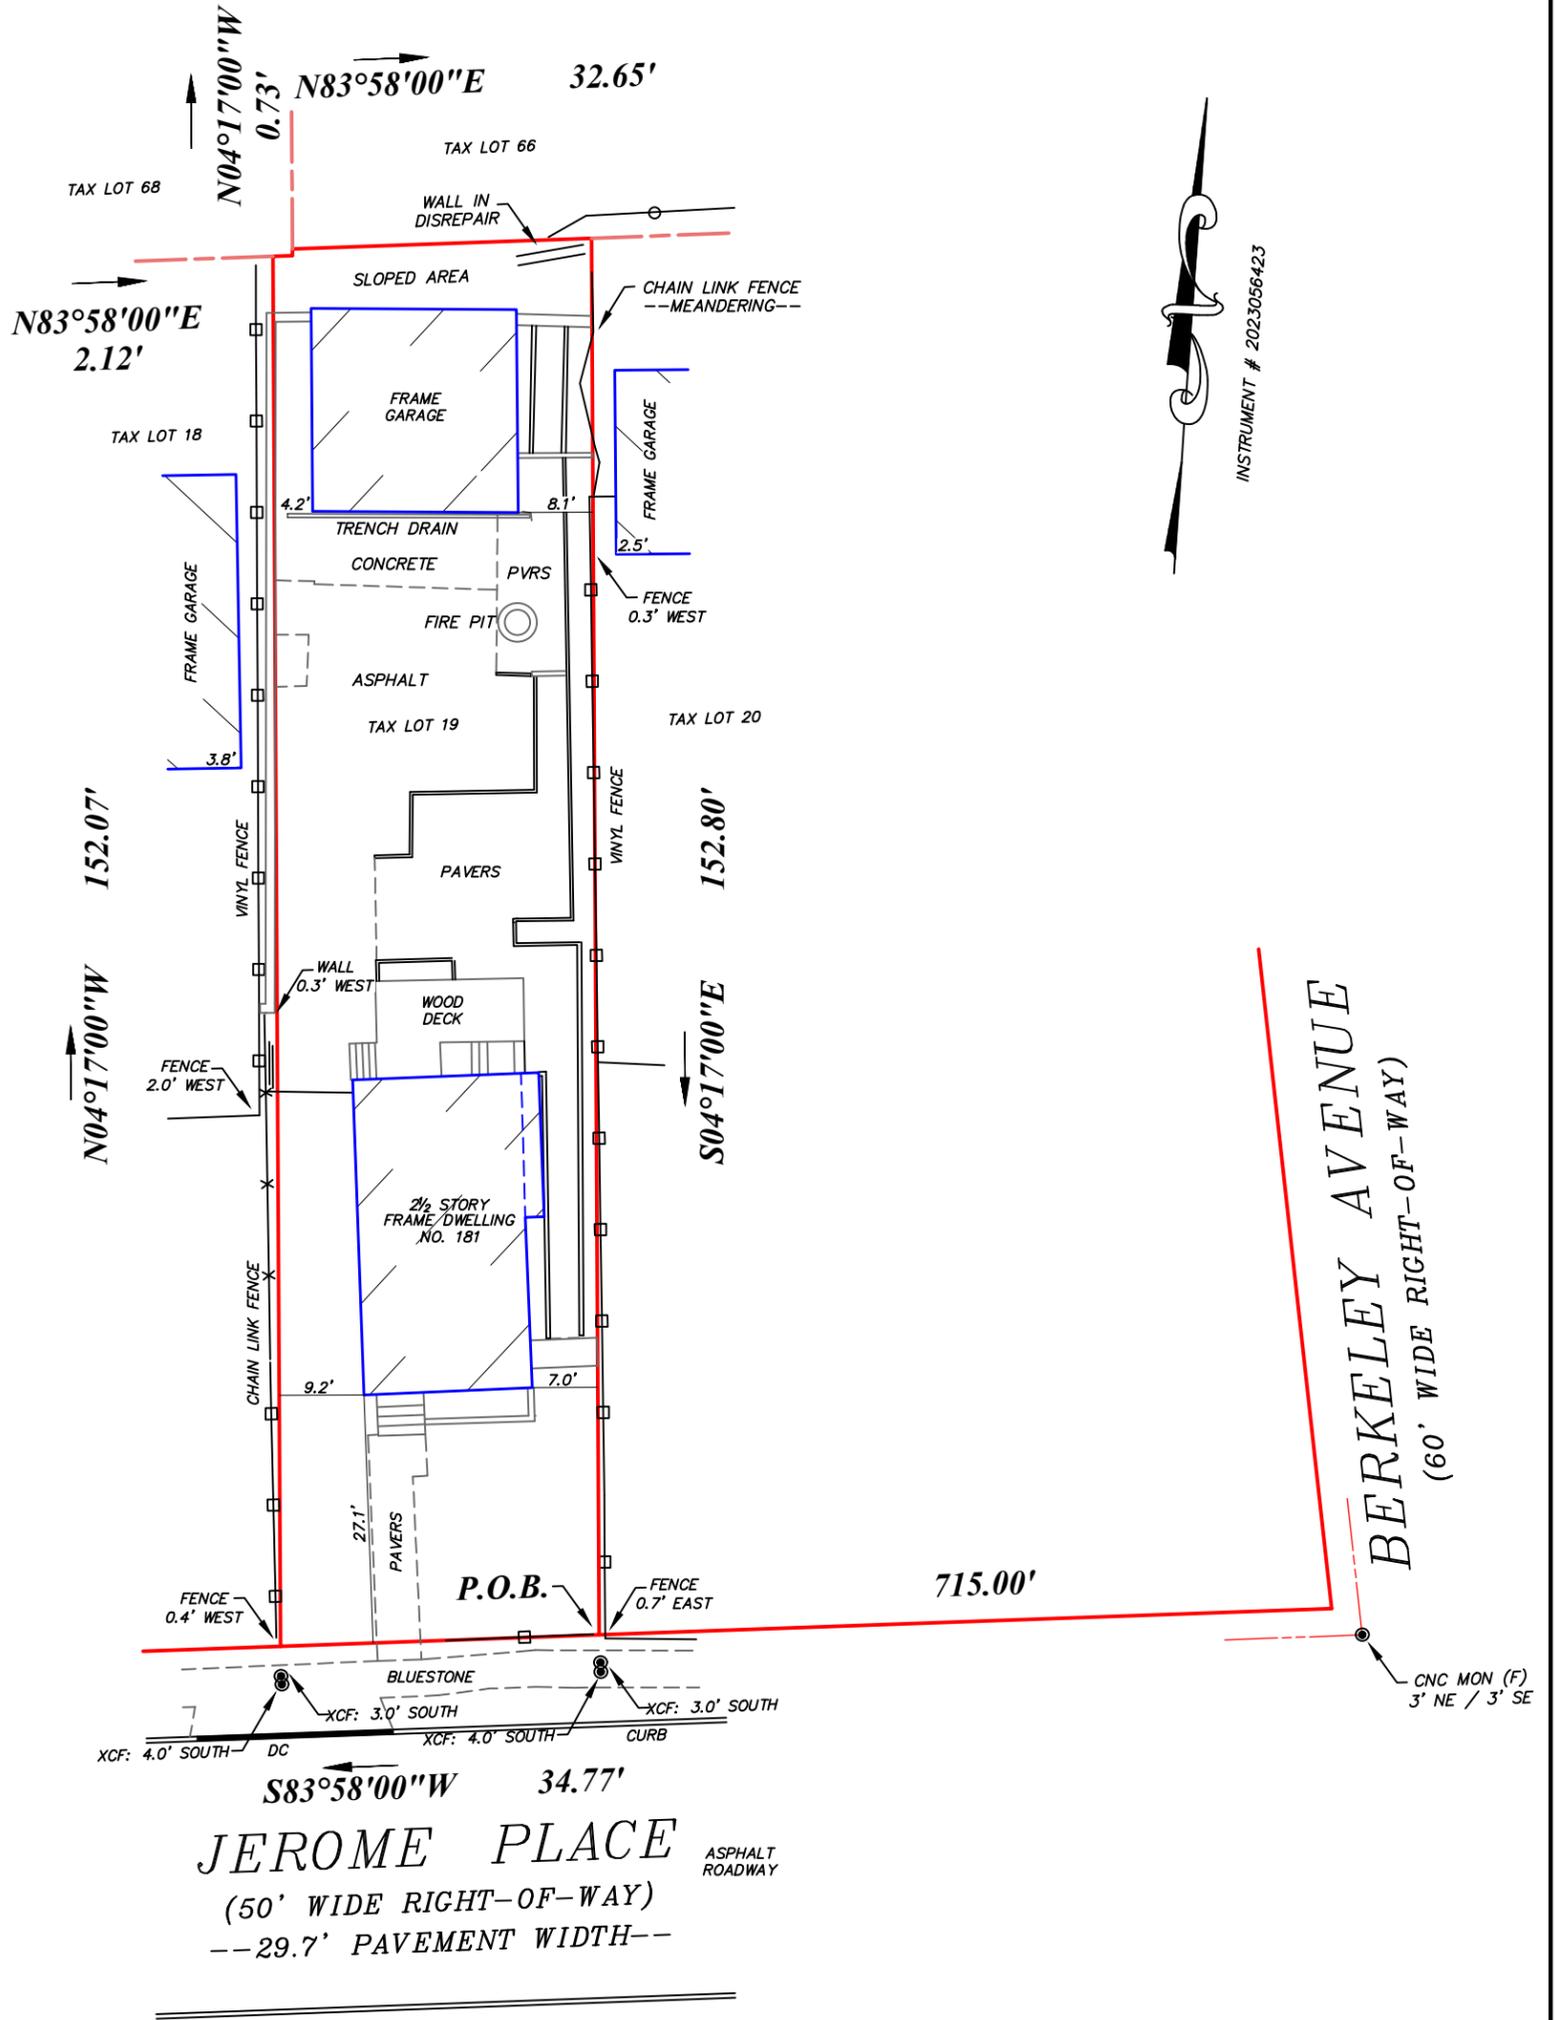

INSTRUMENT # 2023056423

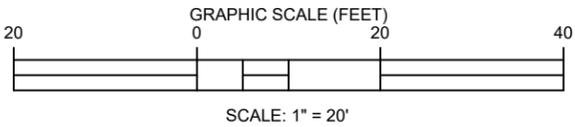

LOCATION SURVEY OF:		
181 JEROME PLACE, TOWNSHIP OF BLOOMFIELD, ESSEX COUNTY, NEW JERSEY		
TAX BLOCK/LOT: 307/19	DATE: JULY 29, 2025	SCALE: 1"=20'
DEED (INSTRUMENT NO.): 2023056423	ORDER NUMBER: BSA-20149	TITLE NUMBER: N/A
<small>SUBJECT TO EASEMENTS AND RESTRICTIONS OF RECORD. THIS SURVEY IS SUBJECT TO ANY FACTS THAT MAY BE DISCLOSED BY A FULL AND ACCURATE TITLE SEARCH.</small>		
<small>THE INFORMATION SHOWN CORRECTLY REPRESENTS THE CONDITIONS FOUND AT THE SITE ON THE DATE OF THE FIELD SURVEY, EXCEPT SUCH IMPROVEMENTS OR EASEMENTS, IF ANY, BELOW THE SURFACE OF THE FOUND AND NOT VISIBLE.</small>		
<small>NO ATTEMPT SHOULD BE MADE TO PHYSICALLY ESTABLISH THE LOCATION OF BOUNDARY LINES FOR THE PURPOSE OF CONSTRUCTION OF PERMANENT IMPROVEMENTS BY USING DIMENSIONS SHOWN ON THE SURVEY OR SCALED DISTANCES HEREON.</small>		
<small>THIS MAP OR ANY PART THEREOF IS NOT TO BE REPRODUCED WITHOUT WRITTEN CONSENT BY BEHAR SURVEYING ASSOCIATES, PC.</small>		
<small>COPIES OF THIS PLAN WITHOUT AN ORIGINAL SIGNATURE AND IMPRESSION SEAL ARE NOT VALID.</small>		
<small>THIS CERTIFICATION IS MADE ONLY TO HEREON NAMED PARTIES FOR PURCHASE OR MORTGAGE OF HEREIN DELINEATED PROPERTY BY NAMED PURCHASER, NO RESPONSIBILITY OR LIABILITY IS ASSUMED BY SURVEYOR FOR USE OF SURVEY FOR ANY OTHER PURPOSE, INCLUDING BUT NOT LIMITED TO, USE OF SURVEY FOR A SURVEY AFFIDAVIT, RESALE OF PROPERTY, OR TO ANY OTHER PERSON NOT LISTED IN CERTIFICATION, EITHER DIRECTLY OR INDIRECTLY.</small>		
<small>A WRITTEN 'WAIVER AND DIRECTION NOT TO SET CORNER MARKERS' HAS BEEN OBTAINED FROM THE ULTIMATE USER PURSUANT TO N.J.A.C. 13:40-5.1(D).</small>		
<small>THIS SURVEY IS CERTIFIED AS HAVING BEEN PREPARED UNDER MY DIRECT SUPERVISION TO THE FOLLOWING:</small>		
<small>1. PABLO BAIZA CASTRO</small>		



Behar Surveying Associates, PC

Land Surveying & Mapping Services
 61 Locust Lane, East Rutherford, NJ 07073
 Phone: 973-778-0010 ; Fax: 973-778-0027
www.beharsurveying.com

WILLIAM B. KLAPPER
 PROFESSIONAL LAND SURVEYOR
 NJ LICENSE NO. 24GS03317500

JEREMY A. KLAPPER
 PROFESSIONAL LAND SURVEYOR
 NJ LICENSE NO. 24GS04331800
 NY LICENSE NO. 050876
 CT LICENSE NO. LSX.0070469
 RI LICENSE NO. LS.0002527
 DC LICENSE NO. LS2002053
 VT LICENSE NO. 024.0131185
 KY LICENSE NO. 4239
 PA LICENSE NO. SU075625