


# STORMWATER OUTFALL LOCATIONS

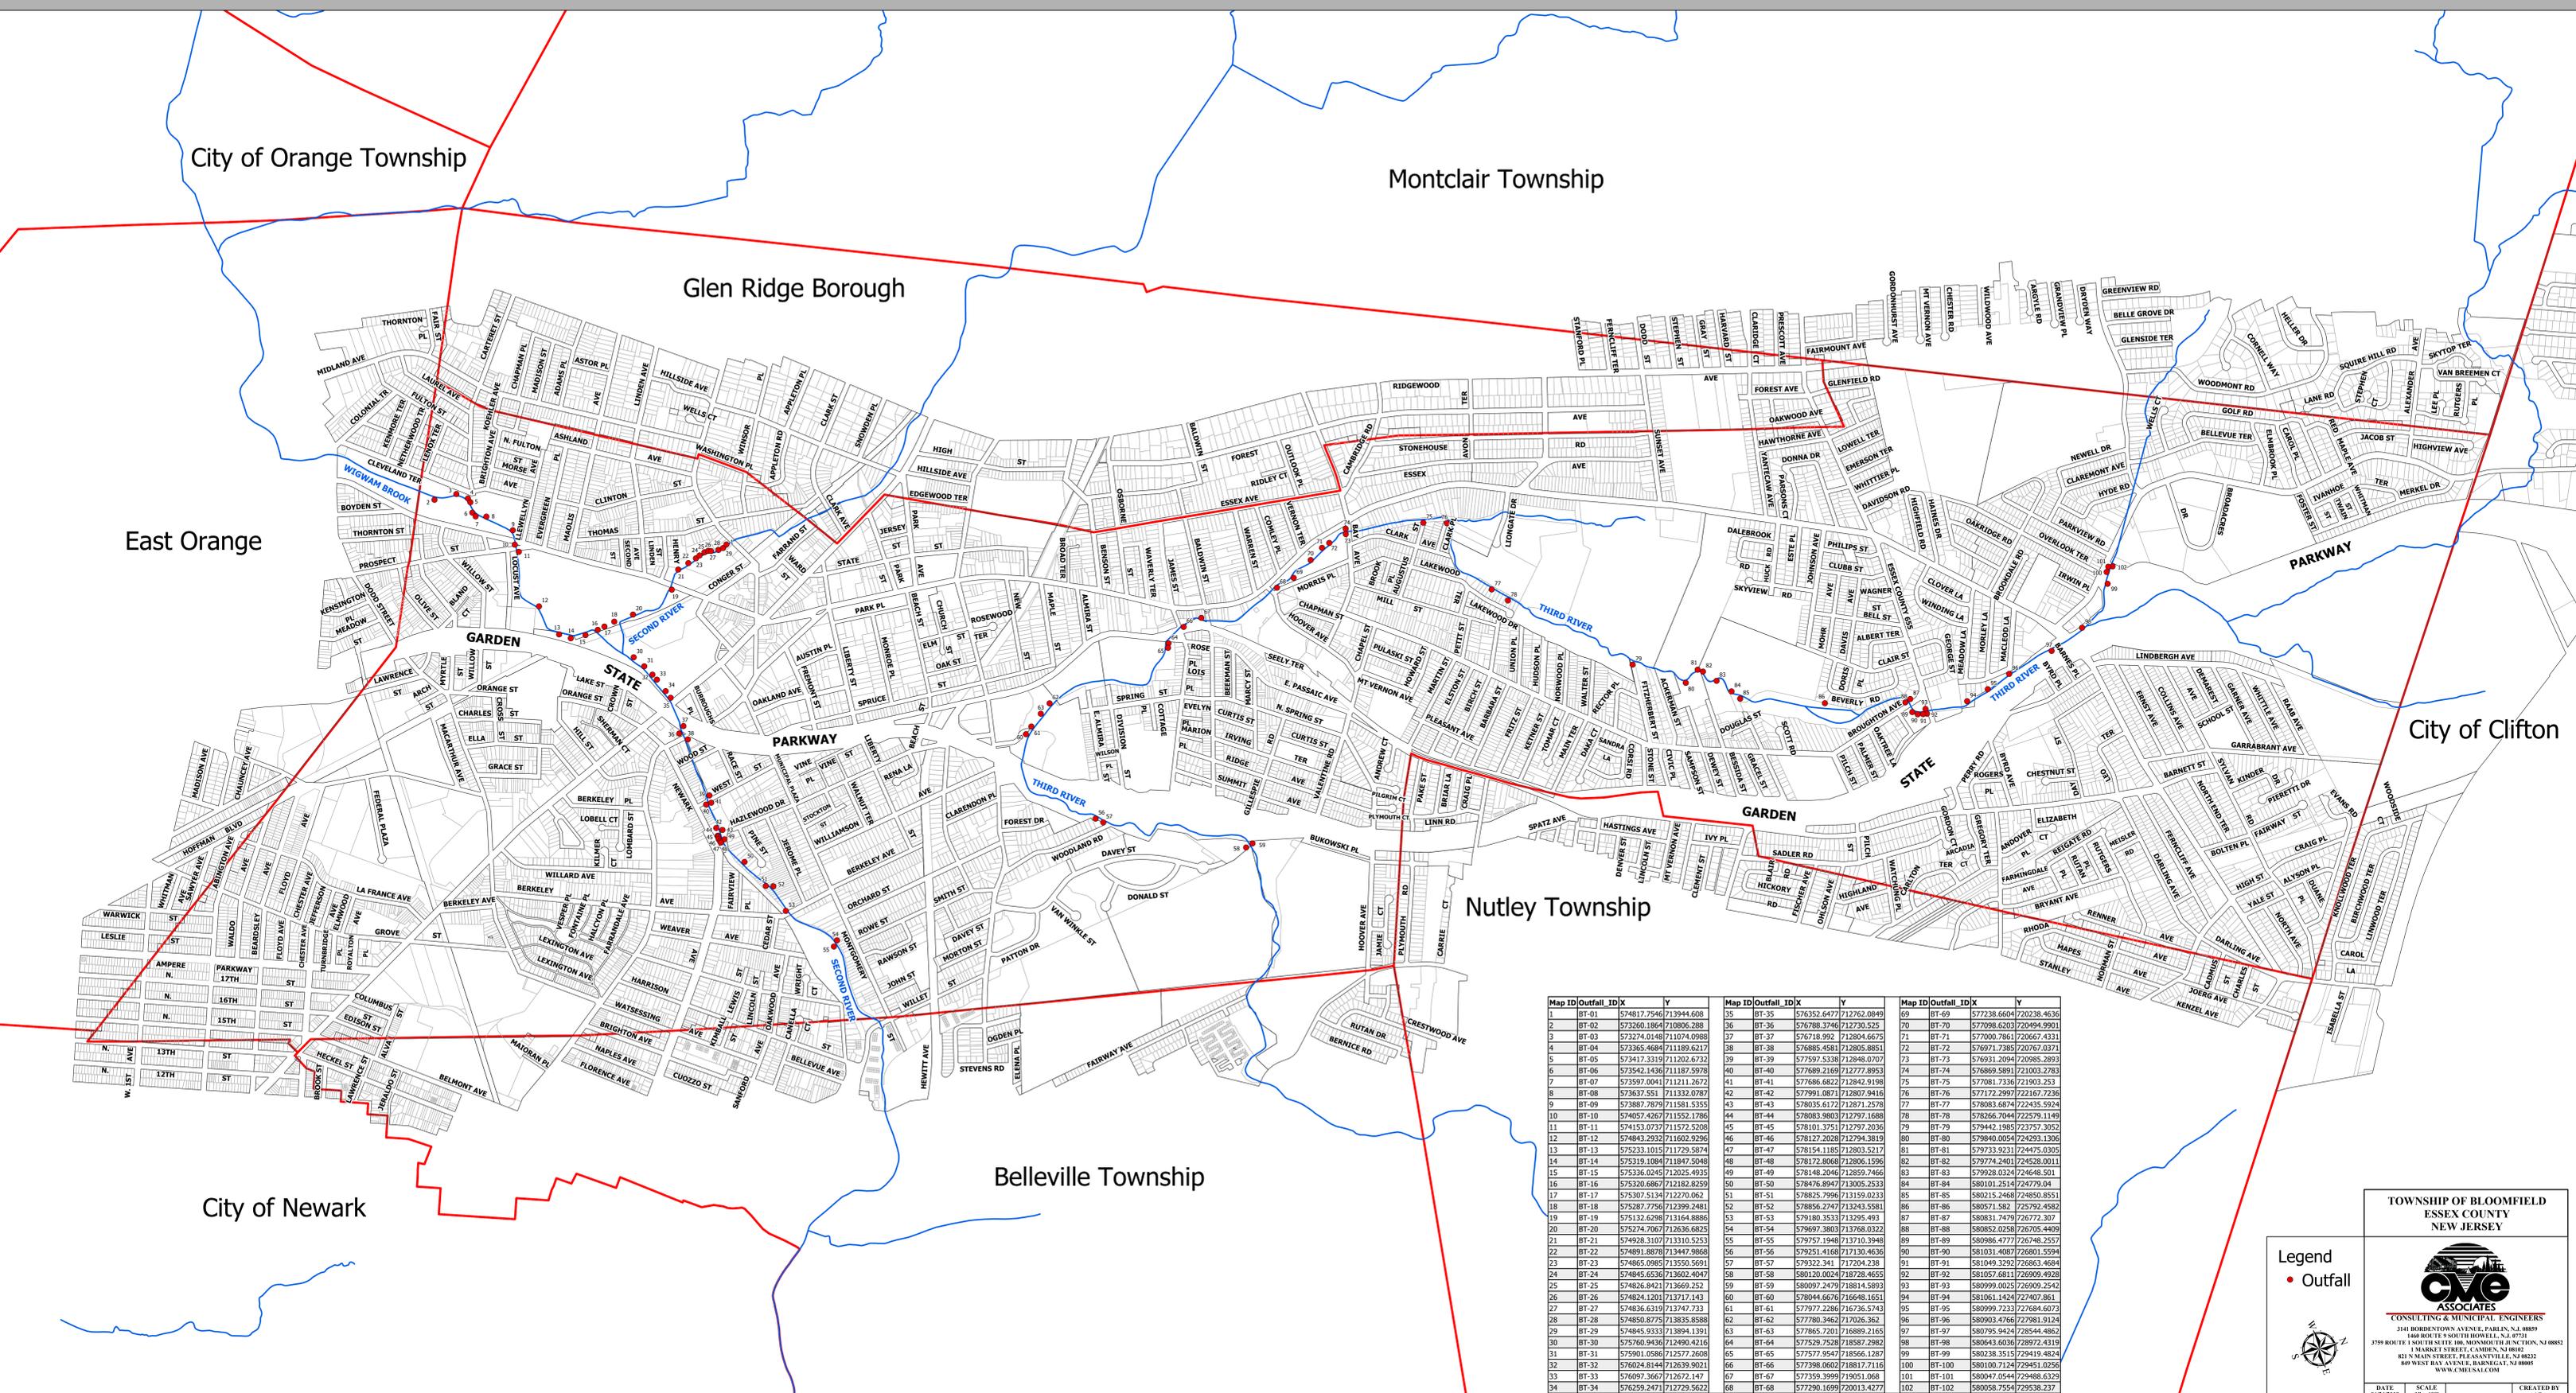

Map ID	Outfall_ID	X	Y	Map ID	Outfall_ID	X	Y	Map ID	Outfall_ID	X	Y
1	BT-01	574817.7546	713944.608	35	BT-35	576352.6477	712762.0849	69	BT-69	577238.6604	720238.4636
2	BT-02	573260.1864	710806.288	36	BT-36	576788.3746	712730.525	70	BT-70	577098.6203	720494.9901
3	BT-03	573274.0148	711074.0988	37	BT-37	576718.992	712804.6675	71	BT-71	577000.7861	720667.4331
4	BT-04	573365.4684	71189.6217	38	BT-38	576885.4581	712805.8851	72	BT-72	576971.7385	720767.0371
5	BT-05	573417.3319	71202.6732	39	BT-39	577597.5338	712848.0707	73	BT-73	576931.2094	720805.2993
6	BT-06	573462.1436	71187.8783	40	BT-40	577689.2169	71277.8953	74	BT-74	576899.5891	721003.2783
7	BT-07	573597.0041	711211.2672	41	BT-41	577686.6822	712842.9198	75	BT-75	577081.7336	721903.253
8	BT-08	573637.551	711332.0787	42	BT-42	577991.0871	712807.9166	76	BT-76	577172.2997	722167.7236
9	BT-09	573887.7879	711581.5355	43	BT-43	578035.6172	712871.2578	77	BT-77	578083.6874	722435.5924
10	BT-10	574057.4267	711552.1786	44	BT-44	578083.9803	712797.1688	78	BT-78	578266.7044	722579.1149
11	BT-11	574153.0737	711572.5208	45	BT-45	578101.3751	712797.2036	79	BT-79	579442.1985	723757.3052
12	BT-12	574843.2932	711602.9296	46	BT-46	578127.2028	712794.3819	80	BT-80	579840.0054	724293.1306
13	BT-13	575233.1015	711729.5874	47	BT-47	578154.1189	712803.5217	81	BT-81	579733.9231	724475.0305
14	BT-14	575319.1084	711847.5948	48	BT-48	578172.8068	712806.1596	82	BT-82	579774.2401	724528.0011
15	BT-15	575336.0245	712025.4035	49	BT-49	578148.3046	712859.7466	83	BT-83	579928.0324	724648.501
16	BT-16	575320.6867	712182.8259	50	BT-50	578476.8947	713005.2532	84	BT-84	580101.2514	724779.074
17	BT-17	575307.5134	712270.062	51	BT-51	578825.7996	713159.0233	85	BT-85	580215.2468	724850.8551
18	BT-18	575287.7756	712399.2481	52	BT-52	578856.2747	713243.5581	86	BT-86	580571.582	725792.4582
19	BT-19	575132.6298	713164.8886	53	BT-53	579180.3533	713295.493	87	BT-87	580831.7479	726772.307
20	BT-20	575274.7067	712636.6825	54	BT-54	579697.3803	713768.0322	88	BT-88	580852.0258	726705.4409
21	BT-21	574928.3107	713310.5253	55	BT-55	579757.1948	713710.3948	89	BT-89	580986.4777	726748.2557
22	BT-22	574891.8878	713447.9868	56	BT-56	579251.4168	713730.4636	90	BT-90	581031.4087	726801.5594
23	BT-23	574865.0985	713550.5691	57	BT-57	579322.341	717204.238	91	BT-91	581049.3292	726863.4684
24	BT-24	574845.6536	713602.4047	58	BT-58	580120.0024	718728.4655	92	BT-92	581057.6811	726909.4928
25	BT-25	574826.8421	713669.252	59	BT-59	580097.2478	718814.5893	93	BT-93	580999.0025	726909.2542
26	BT-26	574824.1201	713717.143	60	BT-60	578044.6676	716648.1651	94	BT-94	581061.1434	727407.861
27	BT-27	574836.6319	713747.733	61	BT-61	577977.2286	716736.5743	95	BT-95	580999.7233	727684.6073
28	BT-28	574850.8775	713835.8588	62	BT-62	577780.3462	717026.362	96	BT-96	580903.4766	727981.9124
29	BT-29	574845.9333	713894.1391	63	BT-63	577865.7201	716889.2165	97	BT-97	580795.9424	728544.4862
30	BT-30	575760.9436	712490.4216	64	BT-64	577529.7528	718587.2982	98	BT-98	580643.6036	728972.4319
31	BT-31	575001.0586	712577.2608	65	BT-65	577577.9547	718566.1287	99	BT-99	580238.3515	729419.4824
32	BT-32	576024.8144	712639.9021	66	BT-66	577398.0602	718817.7116	100	BT-100	580100.7124	729451.0256
33	BT-33	576097.3667	712672.147	67	BT-67	577359.3999	719051.068	101	BT-101	580047.0544	729488.6329
34	BT-34	576259.2471	712729.5622	68	BT-68	577290.1699	720013.4277	102	BT-102	580058.7554	729538.237

Legend  
• Outfall



**TOWNSHIP OF BLOOMFIELD  
 ESSEX COUNTY  
 NEW JERSEY**

**CME ASSOCIATES**  
 CONSULTING & MUNICIPAL ENGINEERS

3141 BORDENTOWN AVENUE, PARLIN, N.J. 08859  
 1400 ROUTE 1 SOUTH BOWLE, N.J. 07737  
 3759 ROUTE 1 SOUTH SUITE 100, MONMOUTH JUNCTION, NJ 08852  
 821 MAIN STREET, PLEASANTVILLE, NJ 08823  
 849 WEST BAY AVENUE, BARGAINUT, NJ 08005  
 WWW.CME-INC.COM

DATE: 06/24/2019    SCALE: 1" = 600'    CREATED BY: MJ